


位置 LOCATION

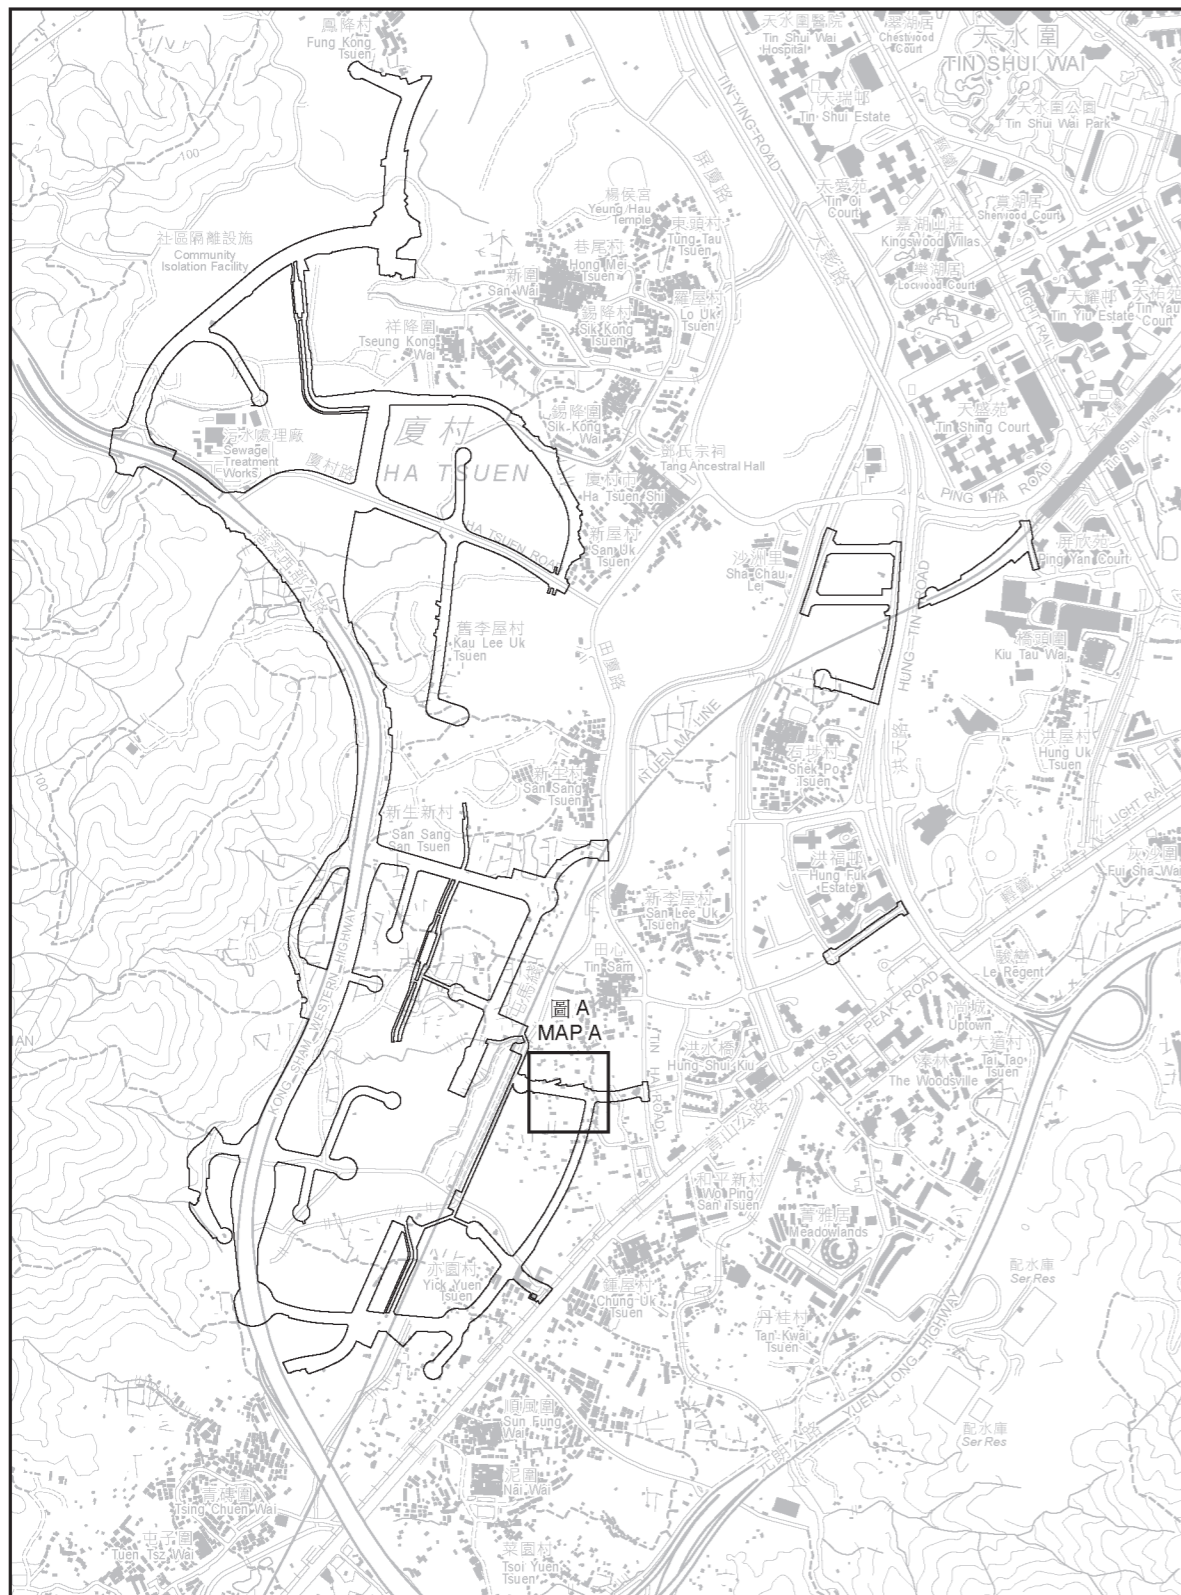

比例 SCALE 1:20 000

圖例 LEGEND




收地 / 清拆界限
RESUMPTION / CLEARANCE LIMIT



縮減的收地 / 清拆範圍
REDUCTION OF THE EXTENT OF LAND RESUMPTION / CLEARANCE

比例尺 SCALE 1:1 000

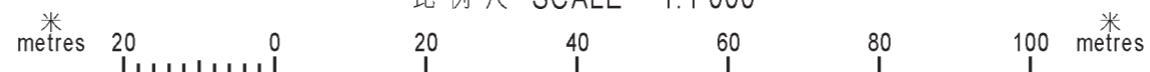

在圖則編號YLM10745(第五張)上顯示的收地 / 清拆範圍須予縮減。
The extent of land resumption / clearance shown on Plan No. YLM10745 (Sheet 5) shall be reduced.

圖 A MAP A



只作識別用 FOR IDENTIFICATION PURPOSES ONLY

已簽署 Signed

(劉燕儀 Joanne LOU)

總產業測量師 / 新發展區 Chief Estate Surveyor / New Development Area

日期 Date 17/05/2023

地政總署新發展區組
New Development Area Section
Lands Department

圖則由元朗測量處繪製
Plan Prepared by District Survey Office, Yuen Long

© 香港特別行政區政府 一 版權所有 Copyright reserved - Hong Kong SAR Government

修改收地圖則

水污染管制 (排污設備) 規例 (第358章, 附屬法例AL) 第26條引用
道路 (工程、使用及補償) 條例 (第370章)

工務計劃項目第7787CL號 (部分)、第7829CL號及第4428DS號

洪水橋 / 廈村新發展區前期工程第三期及第二階段工程 - 工地平整和基礎設施; 及洪水橋淨水設施的排污設備工程

MODIFICATION RESUMPTION PLAN

ROADS (WORKS, USE AND COMPENSATION) ORDINANCE (CHAPTER 370)

AS APPLIED BY SECTION 26 OF THE WATER POLLUTION CONTROL (SEWERAGE) REGULATION (CHAPTER 358, SUBSIDIARY LEGISLATION AL)

PWP ITEM NOS. 7787CL (PART), 7829CL AND 4428DS

SEWERAGE WORKS UNDER HUNG SHUI KIU / HA TSUEN NEW DEVELOPMENT AREA ADVANCE WORKS PHASE 3 AND STAGE 2 WORKS - SITE FORMATION AND ENGINEERING INFRASTRUCTURE; AND HUNG SHUI KIU EFFLUENT POLISHING PLANT

檔案編號 LD NDA/HSK/PLAN/5, LD DSO/YL/13/169
File No.

測量圖編號 6-NW-12C
Survey Sheet No.

參考圖編號 278463/SW/GZ/111A
Reference Plan No.

(土木工程拓展署 CEDD)

圖則編號 YLM11103
PLAN No.

日期 Date : 18/04/2023