




位置 LOCATION

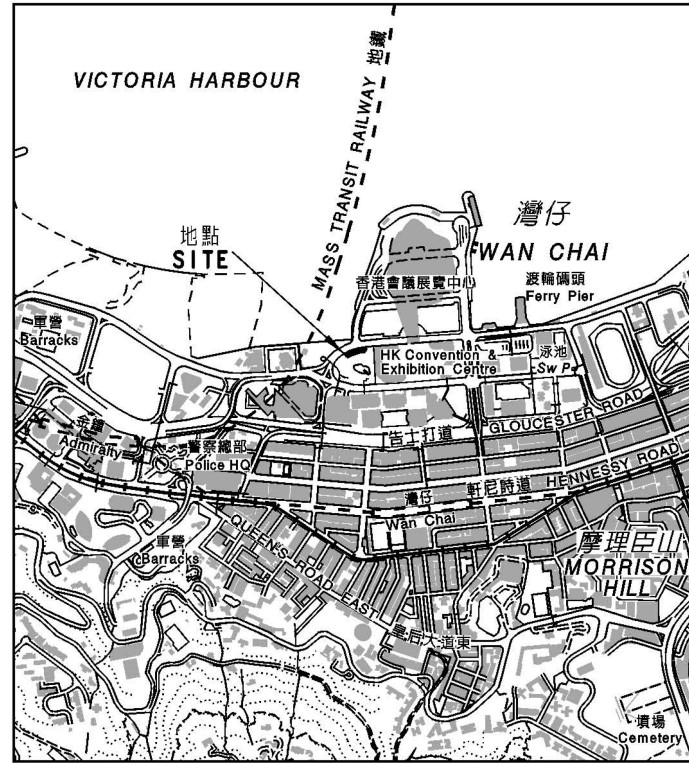


比例 Scale 1 : 20000

設定暫時佔用土地權利的範圍
AREA FOR CREATION OF RIGHTS OF TEMPORARY OCCUPATION OF LAND

地段編號 Lot No.	面積以平方米計 (約數) Area in square metres (about)
內地段第 8593 (部分) I.L. 8593 (Portion)	415

圖例
LEGEND

- 施工區界限
LIMIT OF WORKS AREA
- 設定暫時佔用土地權利的範圍
AREA FOR CREATION OF RIGHTS OF TEMPORARY OCCUPATION OF LAND

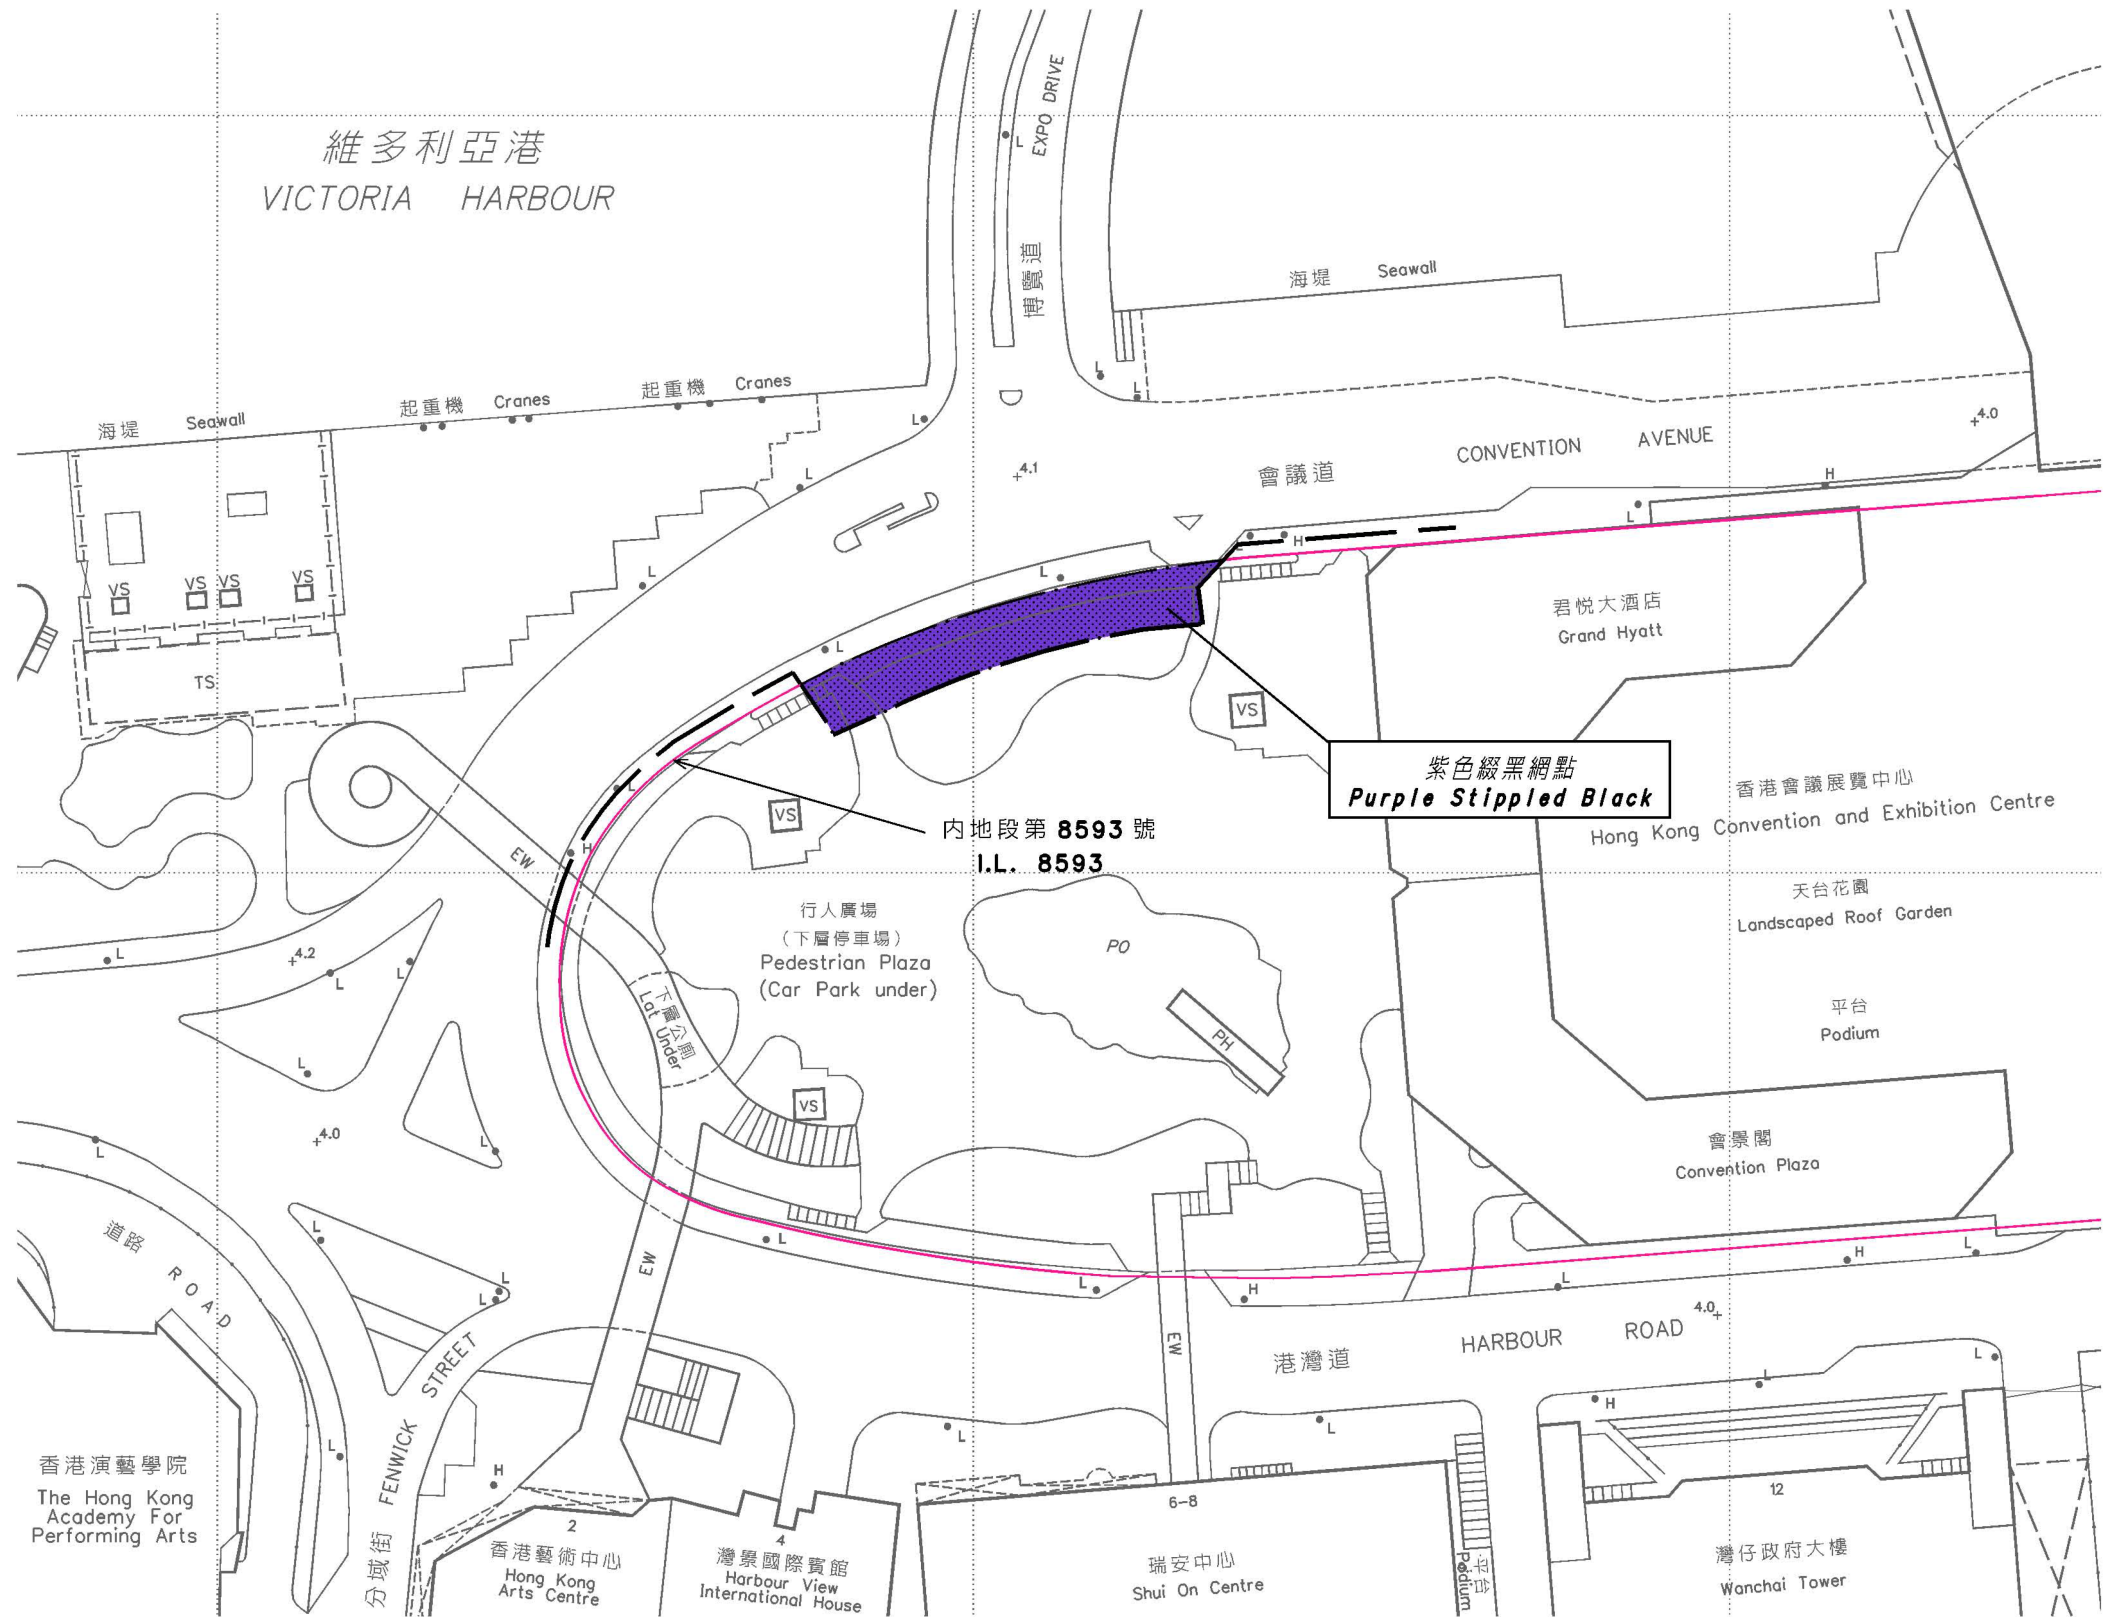

比例尺 Scale 1 : 1000
METRES 20 0 20 40 60 80 100 METRES

Signed

(羅顯榮 H.W.LAW)

總產業測量師/土地徵用

Chief Estate Surveyor/Acquisition

日期 Date: 18/7/07



地政總署 土地徵用組
Acquisition Section
Lands Department

圖則由港島測量處繪製
Plan Prepared by District Survey Office, Hong Kong

道路 (工程, 使用及補償) 條例 (第 370 章)
工務計劃項目第 7677CL 號 灣仔發展計劃第 II 期 - 擬建之道路工程
設定暫時佔用土地權利之圖則
ROADS (WORKS, USE AND COMPENSATION) ORDINANCE (CHAPTER 370)
PWP ITEM No. 7677CL
WAN CHAI DEVELOPMENT PHASE II - PROPOSED ROAD WORKS
PLAN FOR CREATION OF RIGHTS OF TEMPORARY OCCUPATION OF LAND

檔案編號 File No. ACQ HPS/97/08

測量圖編號 Survey Sheet No. 11-SW-9D

發展藍圖編號 Layout Plan No.

參考圖編號 Reference Plan No.

圖則編號 PLAN No. HKM8133

日期 Date : 17/07/2007