





位置 LOCATION

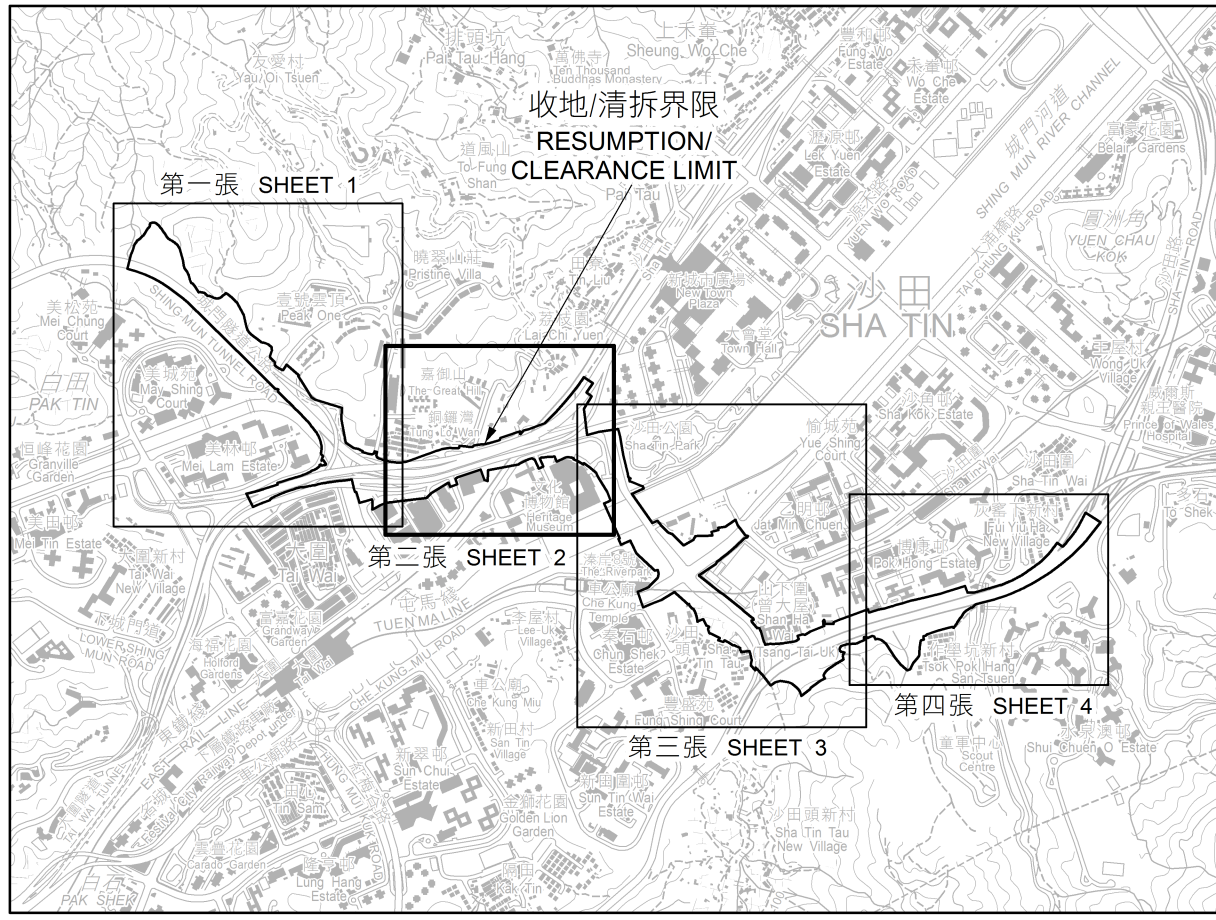

比例 SCALE 1:20 000

圖例 LEGEND

- 收地/清拆界限 RESUMPTION / CLEARANCE LIMIT
- 丈量約份 DEMARCATION DISTRICT
- 丈量約份界線 DEMARCATION DISTRICT BOUNDARY

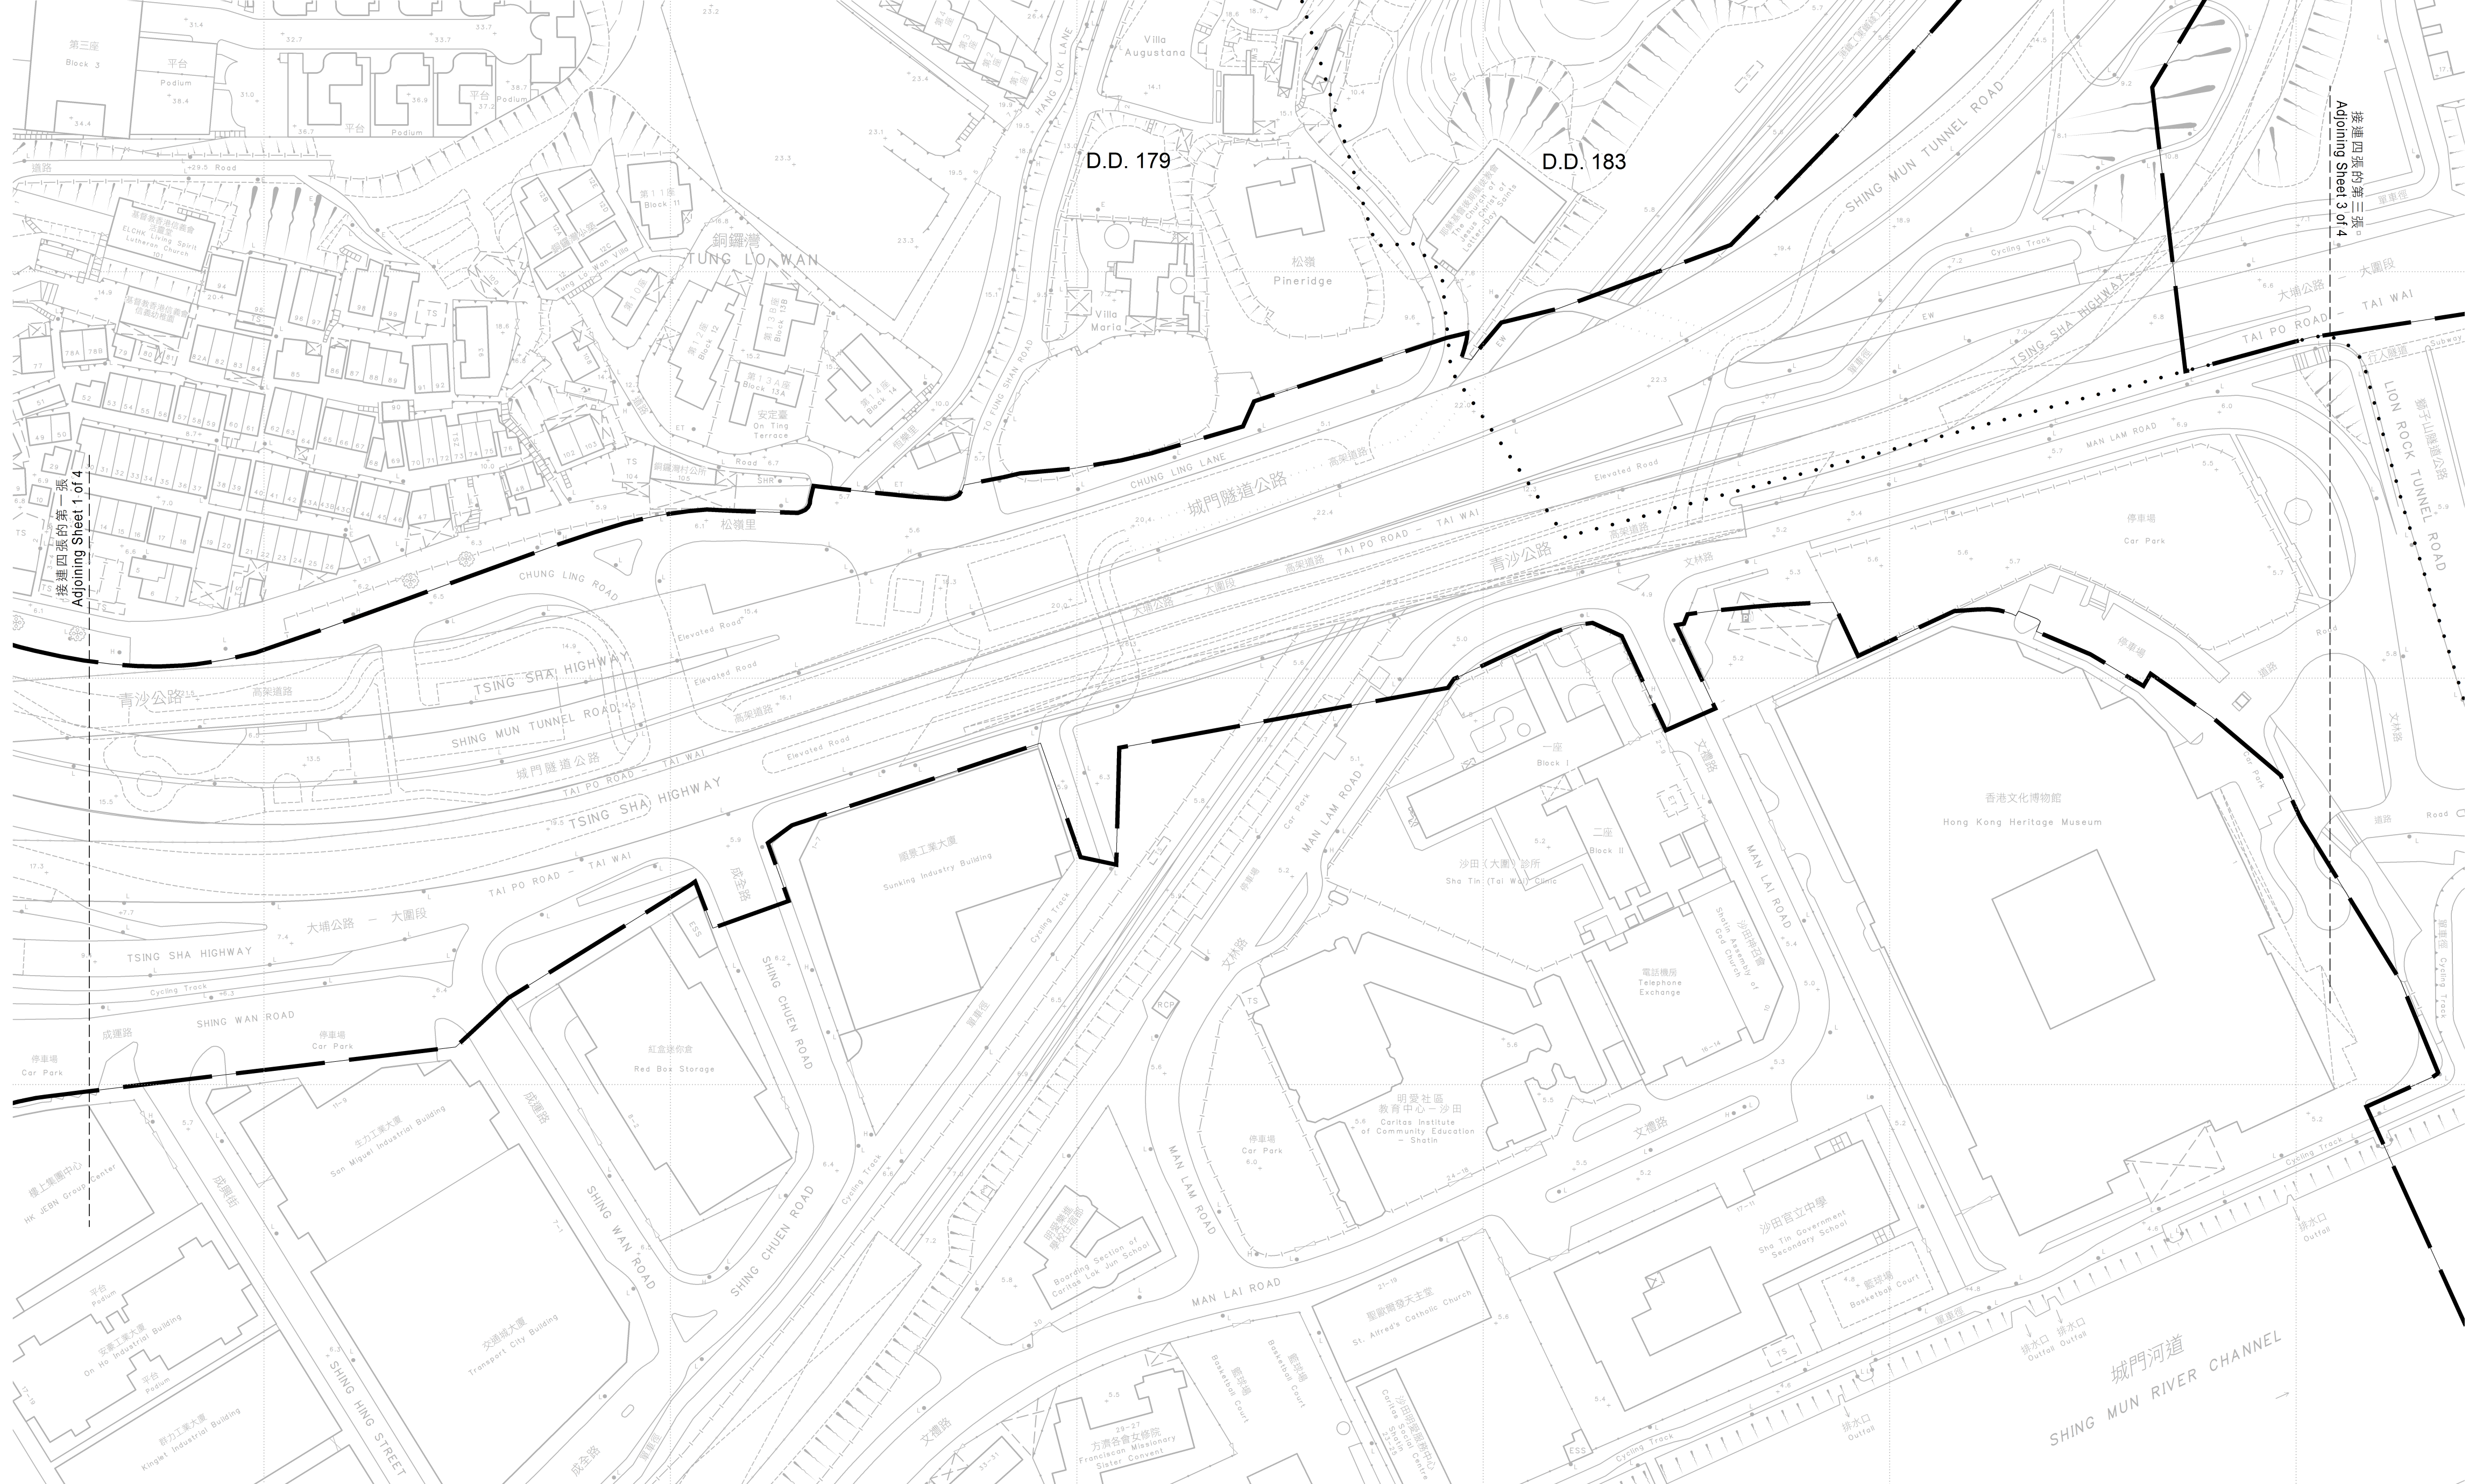

說明  
NOTE:  
有關收地面積表，請參閱第一張  
FOR RESUMPTION AREA SCHEDULE, PLEASE REFER TO SHEET 1

比例尺 SCALE 1:1 000  
metres 20 0 20 40 60 80 100 metres

只作識別用  
FOR IDENTIFICATION PURPOSES ONLY

地政總署 沙田地政處  
District Lands Office, Sha Tin  
Lands Department

圖則由沙田測量處繪製  
Plan Prepared by District Survey Office, Sha Tin

© 香港特別行政區政府 一級版權所有 Copyright reserved - Hong Kong SAR Government

收地圖則  
道路 (工程、使用及補償) 條例 (第370章)  
工務計劃項目第7705TH號  
沙田新市鎮第二期 - T4號主幹路

RESUMPTION PLAN  
ROADS (WORKS, USE AND COMPENSATION) ORDINANCE (CHAPTER 370)  
PWP ITEM No. 7705TH  
SHA TIN NEW TOWN, STAGE 2 - TRUNK ROAD T4

檔案編號 File No.	L/M in LD DLO/ST419/180
測量圖編號 Survey Sheet No.	7-SW-15C, 15D, 20A & 20B
發展藍圖編號 Layout Plan No.	-----
參考編號 Reference No.	60579757/GAZ/100-106 (土木工程拓展署 CEDD)
圖則編號 PLAN No.	STM10485 (四張的第二張 SHEET 2 OF 4)