
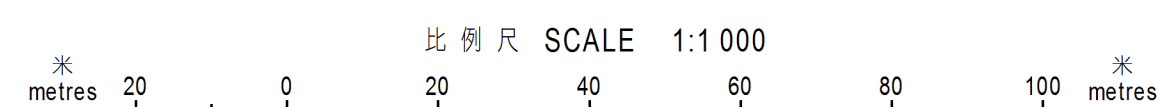


將予收回土地的面積
Area of Land to be Resumed

丈量約份編號 D.D. No.	地段編號 Lot No.	平方米(約數) m ² (about)	平方呎(約數) ft ² (about)
22	845	526.1	5663
22	846	283.3	3049
22	847	242.8	2614
22	848 (部分 Portion)	623.7	6713
總面積 Total Area		1675.9	18039

- 圖例
LEGEND
- 收地 / 清拆界限
RESUMPTION / CLEARANCE LIMIT
 - 將予收回的土地
LAND TO BE RESUMED
 - 地段界線
LOT BOUNDARY
 - D.D. 丈量約份
DEMARCATION DISTRICT
 - 橙色
COLOURED ORANGE

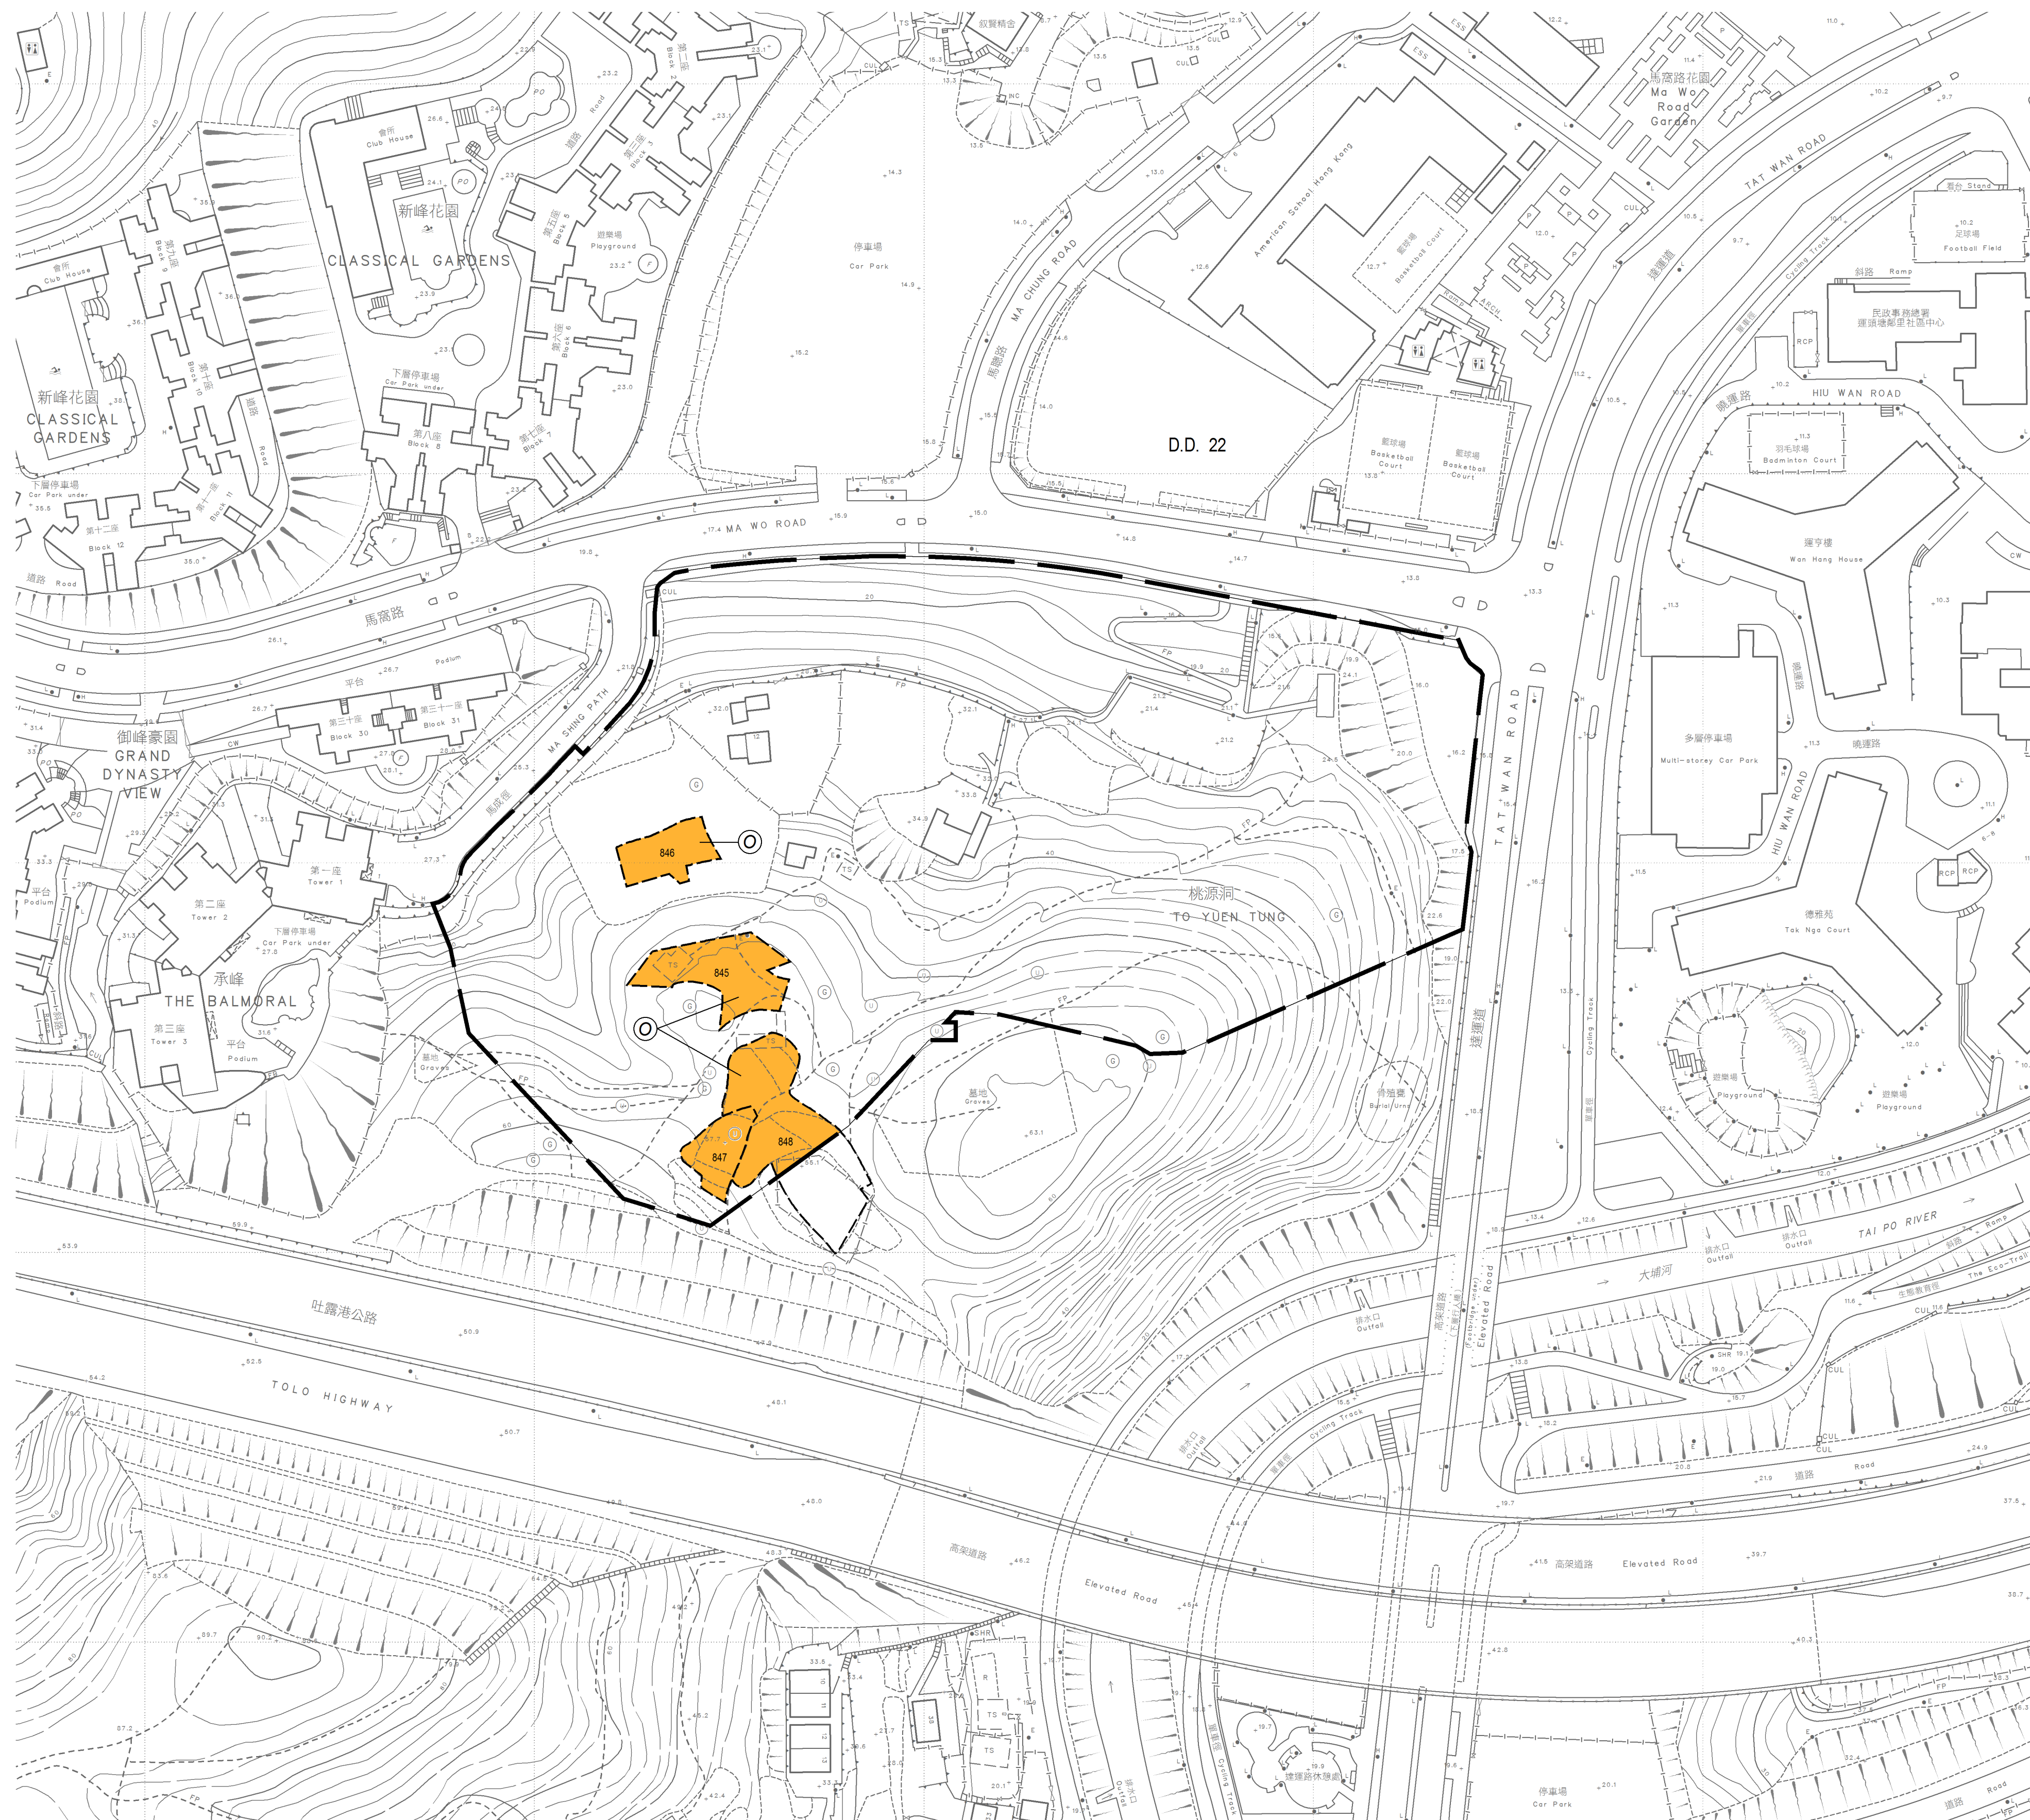

只作識別用
FOR IDENTIFICATION PURPOSES ONLY

已簽署 SIGNED
(林志明) (Kempis C.M. LAM)
大埔地政專員 District Lands Officer, Tai Po
日期 Date 09/11/2023

地政總署 大埔地政處
District Lands Office, Tai Po
Lands Department
圖則由大埔測量處繪製
Plan Prepared by District Survey Office, Tai Po
© 香港特別行政區政府 版權所有 Copyright reserved - Hong Kong SAR Government

收地圖則
收回土地條例 (第 124 章)
收回土地以便在大埔桃源洞興建公營房屋

RESUMPTION PLAN
LANDS RESUMPTION ORDINANCE (CHAPTER 124)
RESUMPTION OF LAND FOR PUBLIC HOUSING DEVELOPMENT AT TO YUEN TUNG, TAI PO

檔案編號 File No.	DLO/TP 382/TRN/59
測量圖編號 Survey Sheet No.	7-NW-14A
參考圖編號 Reference Plan No.	MMH/CE49/CAF/TYT/101 (土木工程拓展署) Rev. P2 (CEDD)
圖則編號 PLAN No.	TPM6895