


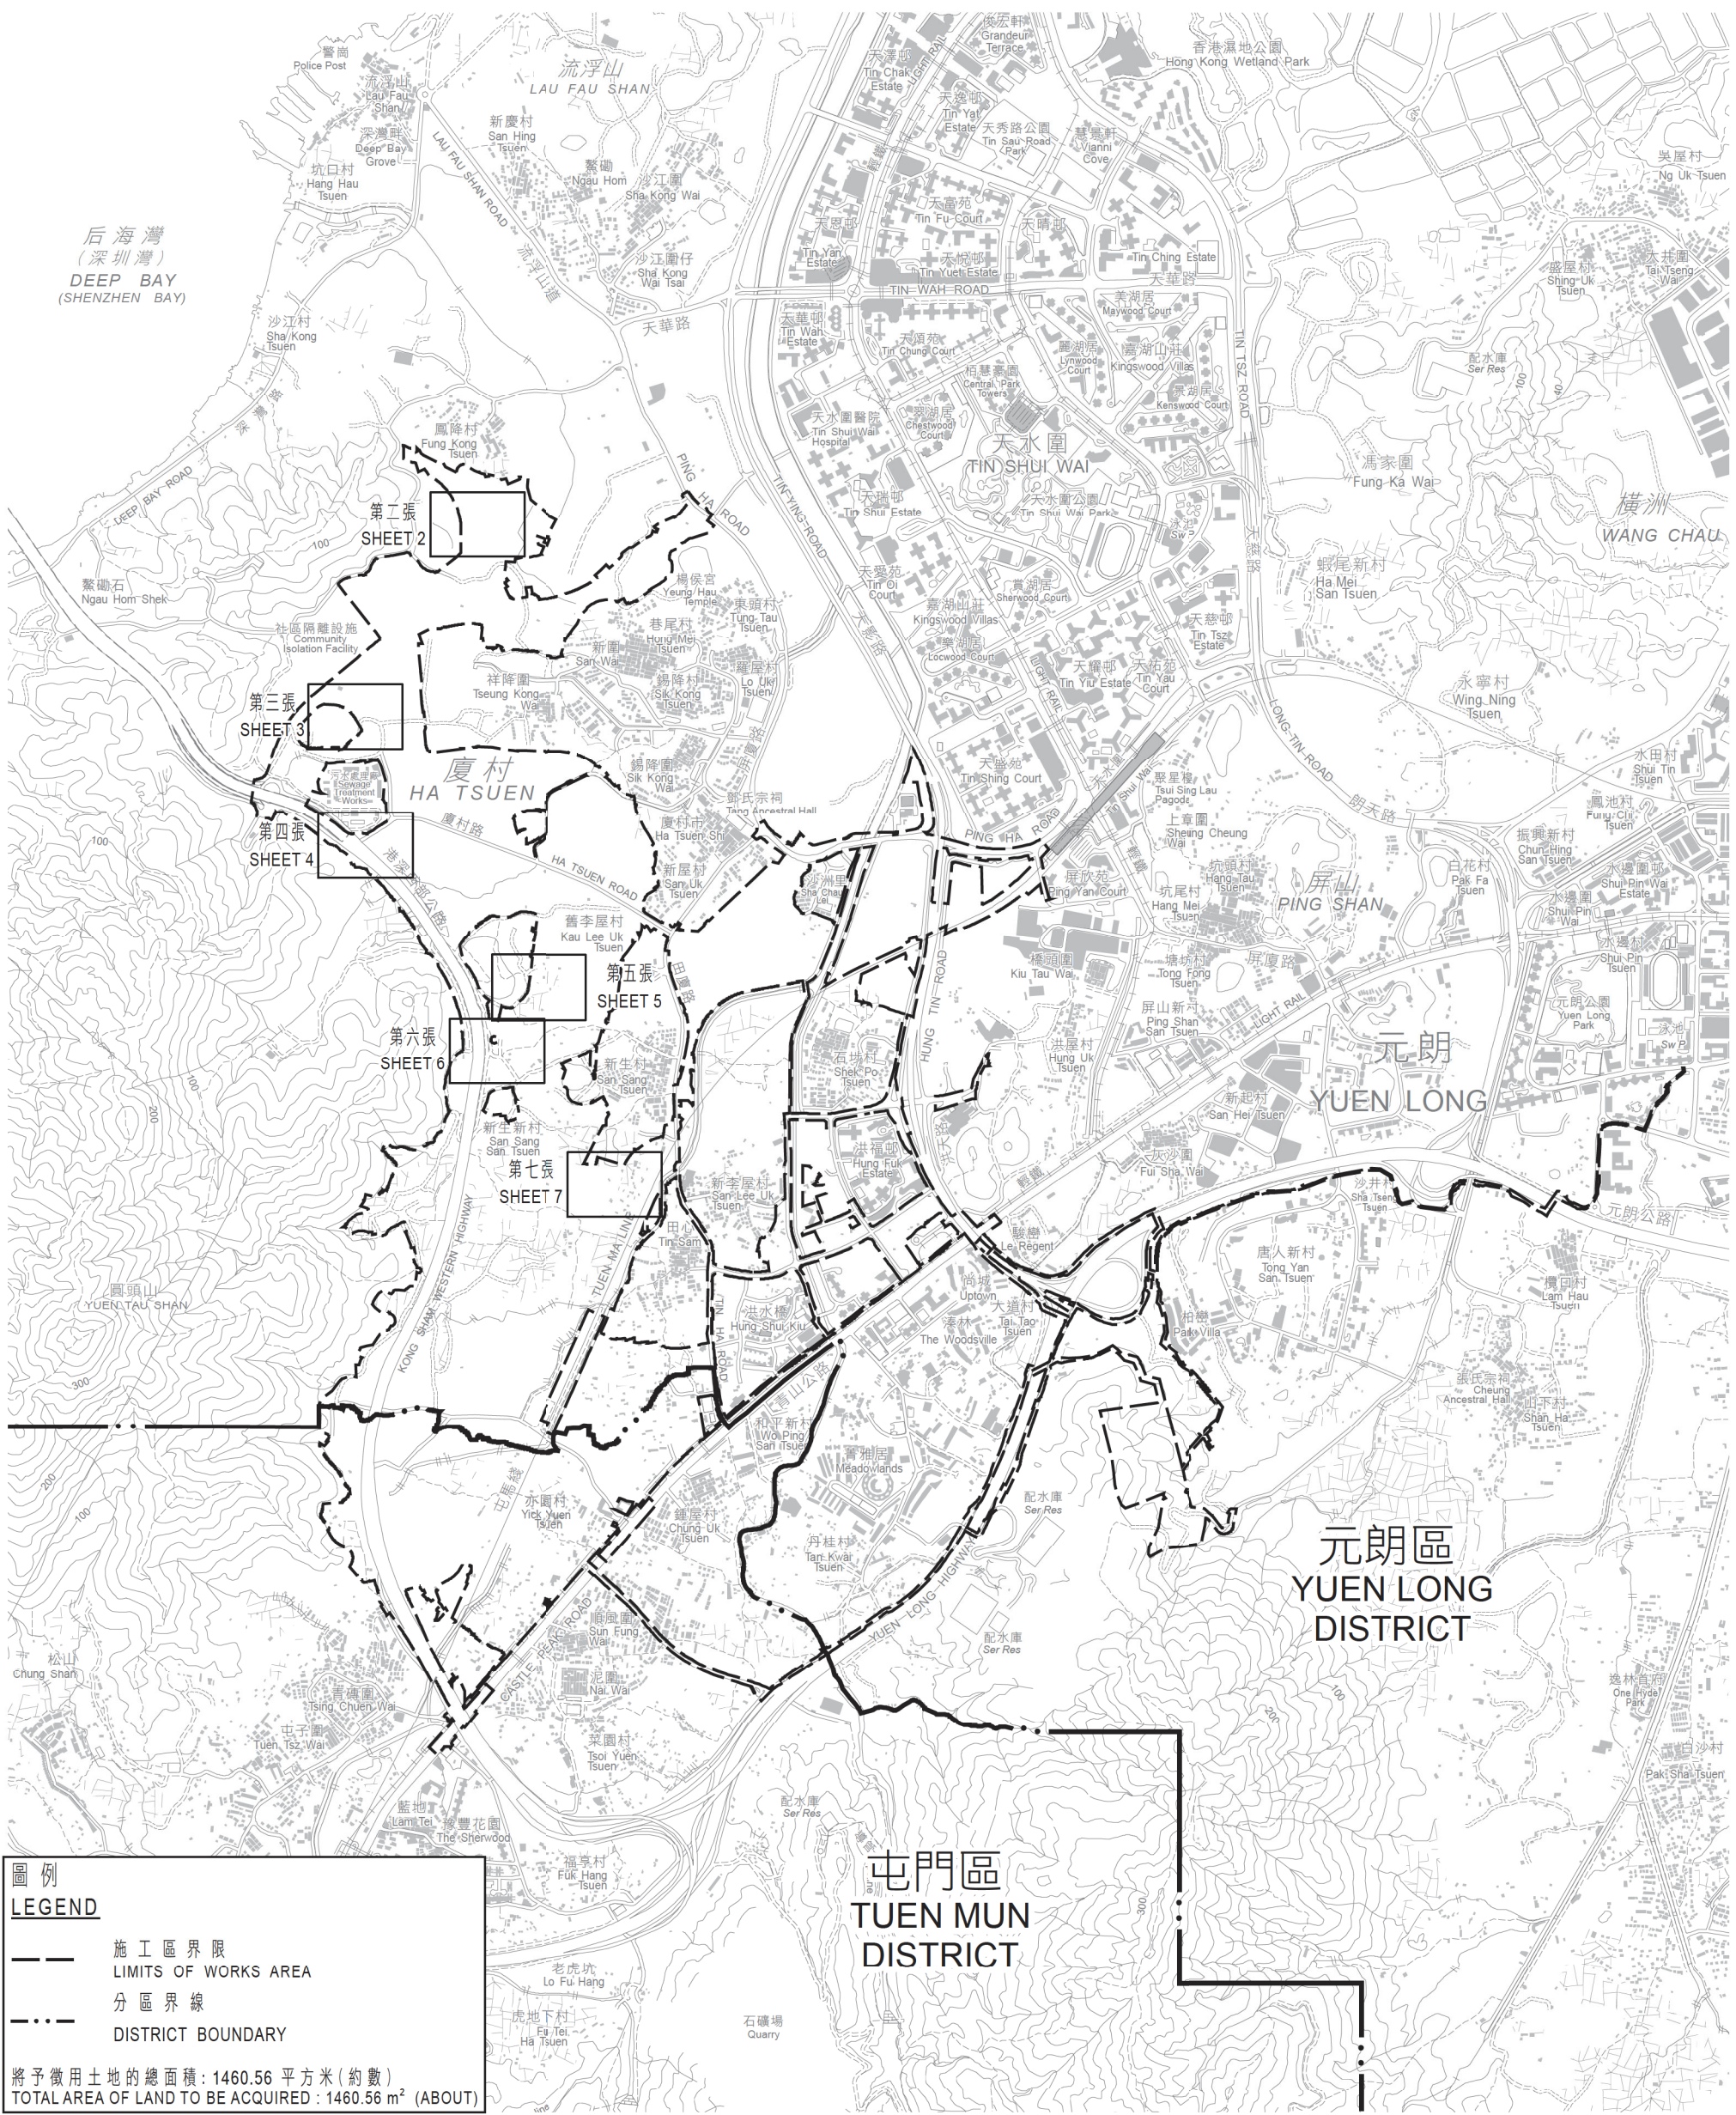

后海湾
(深圳湾)
DEEP BAY
(SHENZHEN BAY)




圖例
LEGEND

- 施工區界限
LIMITS OF WORKS AREA
- 分區界線
DISTRICT BOUNDARY

將予徵用土地的總面積：1460.56 平方米(約數)
TOTAL AREA OF LAND TO BE ACQUIRED : 1460.56 m² (ABOUT)

比例尺 SCALE 1:20 000

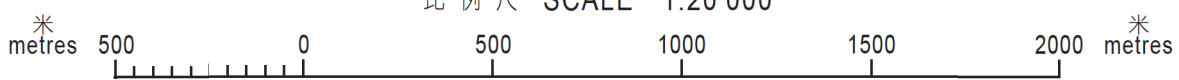

已簽署 Signed
(劉燕儀 Joanne LOU)
總產業測量師/新發展區
Chief Estate Surveyor / New Development Area
日期 Date **23/06/2023**

地政總署 新發展區組
New Development Area Section
Lands Department

圖則由元朗測量處繪製
Plan Prepared by District Survey Office, Yuen Long
© 香港特別行政區政府 - 版權所有
Copyright reserved - Hong Kong SAR Government

土地徵用圖則
土地徵用(管有業權)條例(第130章)
徵用土地以便進行洪水橋/厦村新發展區第二期發展計劃

LAND ACQUISITION PLAN
LAND ACQUISITION (POSSESSORY TITLE) ORDINANCE (CHAPTER 130)
ACQUISITION OF LAND FOR THE SECOND PHASE DEVELOPMENT
OF HUNG SHUI KIU / HA TSUEN NEW DEVELOPMENT AREA

檔案編號
File No. LD NDA/HSK/POL/20, LD DSO/YL/13/169

底圖編號
Base Map No. 2 & 6 (組別 SERIES HM20C/2)

參考圖編號
Ref. Plan No. 278463/LR/1100 to 1128,
278463/SW/GZ/100 to 114,
278463/SW/GZ/111A,
278463/RD/GZ/100 to 119,
278463/RD/GZ/113A, 278463/RD/GZ/115A
(土木工程拓展署 CEDD)

圖則編號
PLAN No. YLM11093 (第一張 共七張 SHEET 1 OF 7)

日期 Date : 03/05/2023