




圖例
LEGEND

--- 施工區界限
LIMITS OF WORKS AREA

(R) 將予徵用的土地
LAND TO BE ACQUIRED

(R) 紅色
RED

將予徵用土地的面積 AREA OF LAND TO BE ACQUIRED		
地點編號 SITE NO.	墳墓 / 金塔編號 GRAVE / URN NO.	平方米 (約數) m ² (ABOUT)
地點十 SITE 10	G55	88.6
地點十一 SITE 11	G56	128.0
地點十二 SITE 12	G61	54.0
地點二十一 SITE 21	U366	0.16
	U367	0.16
	U368	0.16
	U369	0.16
	U370	0.16

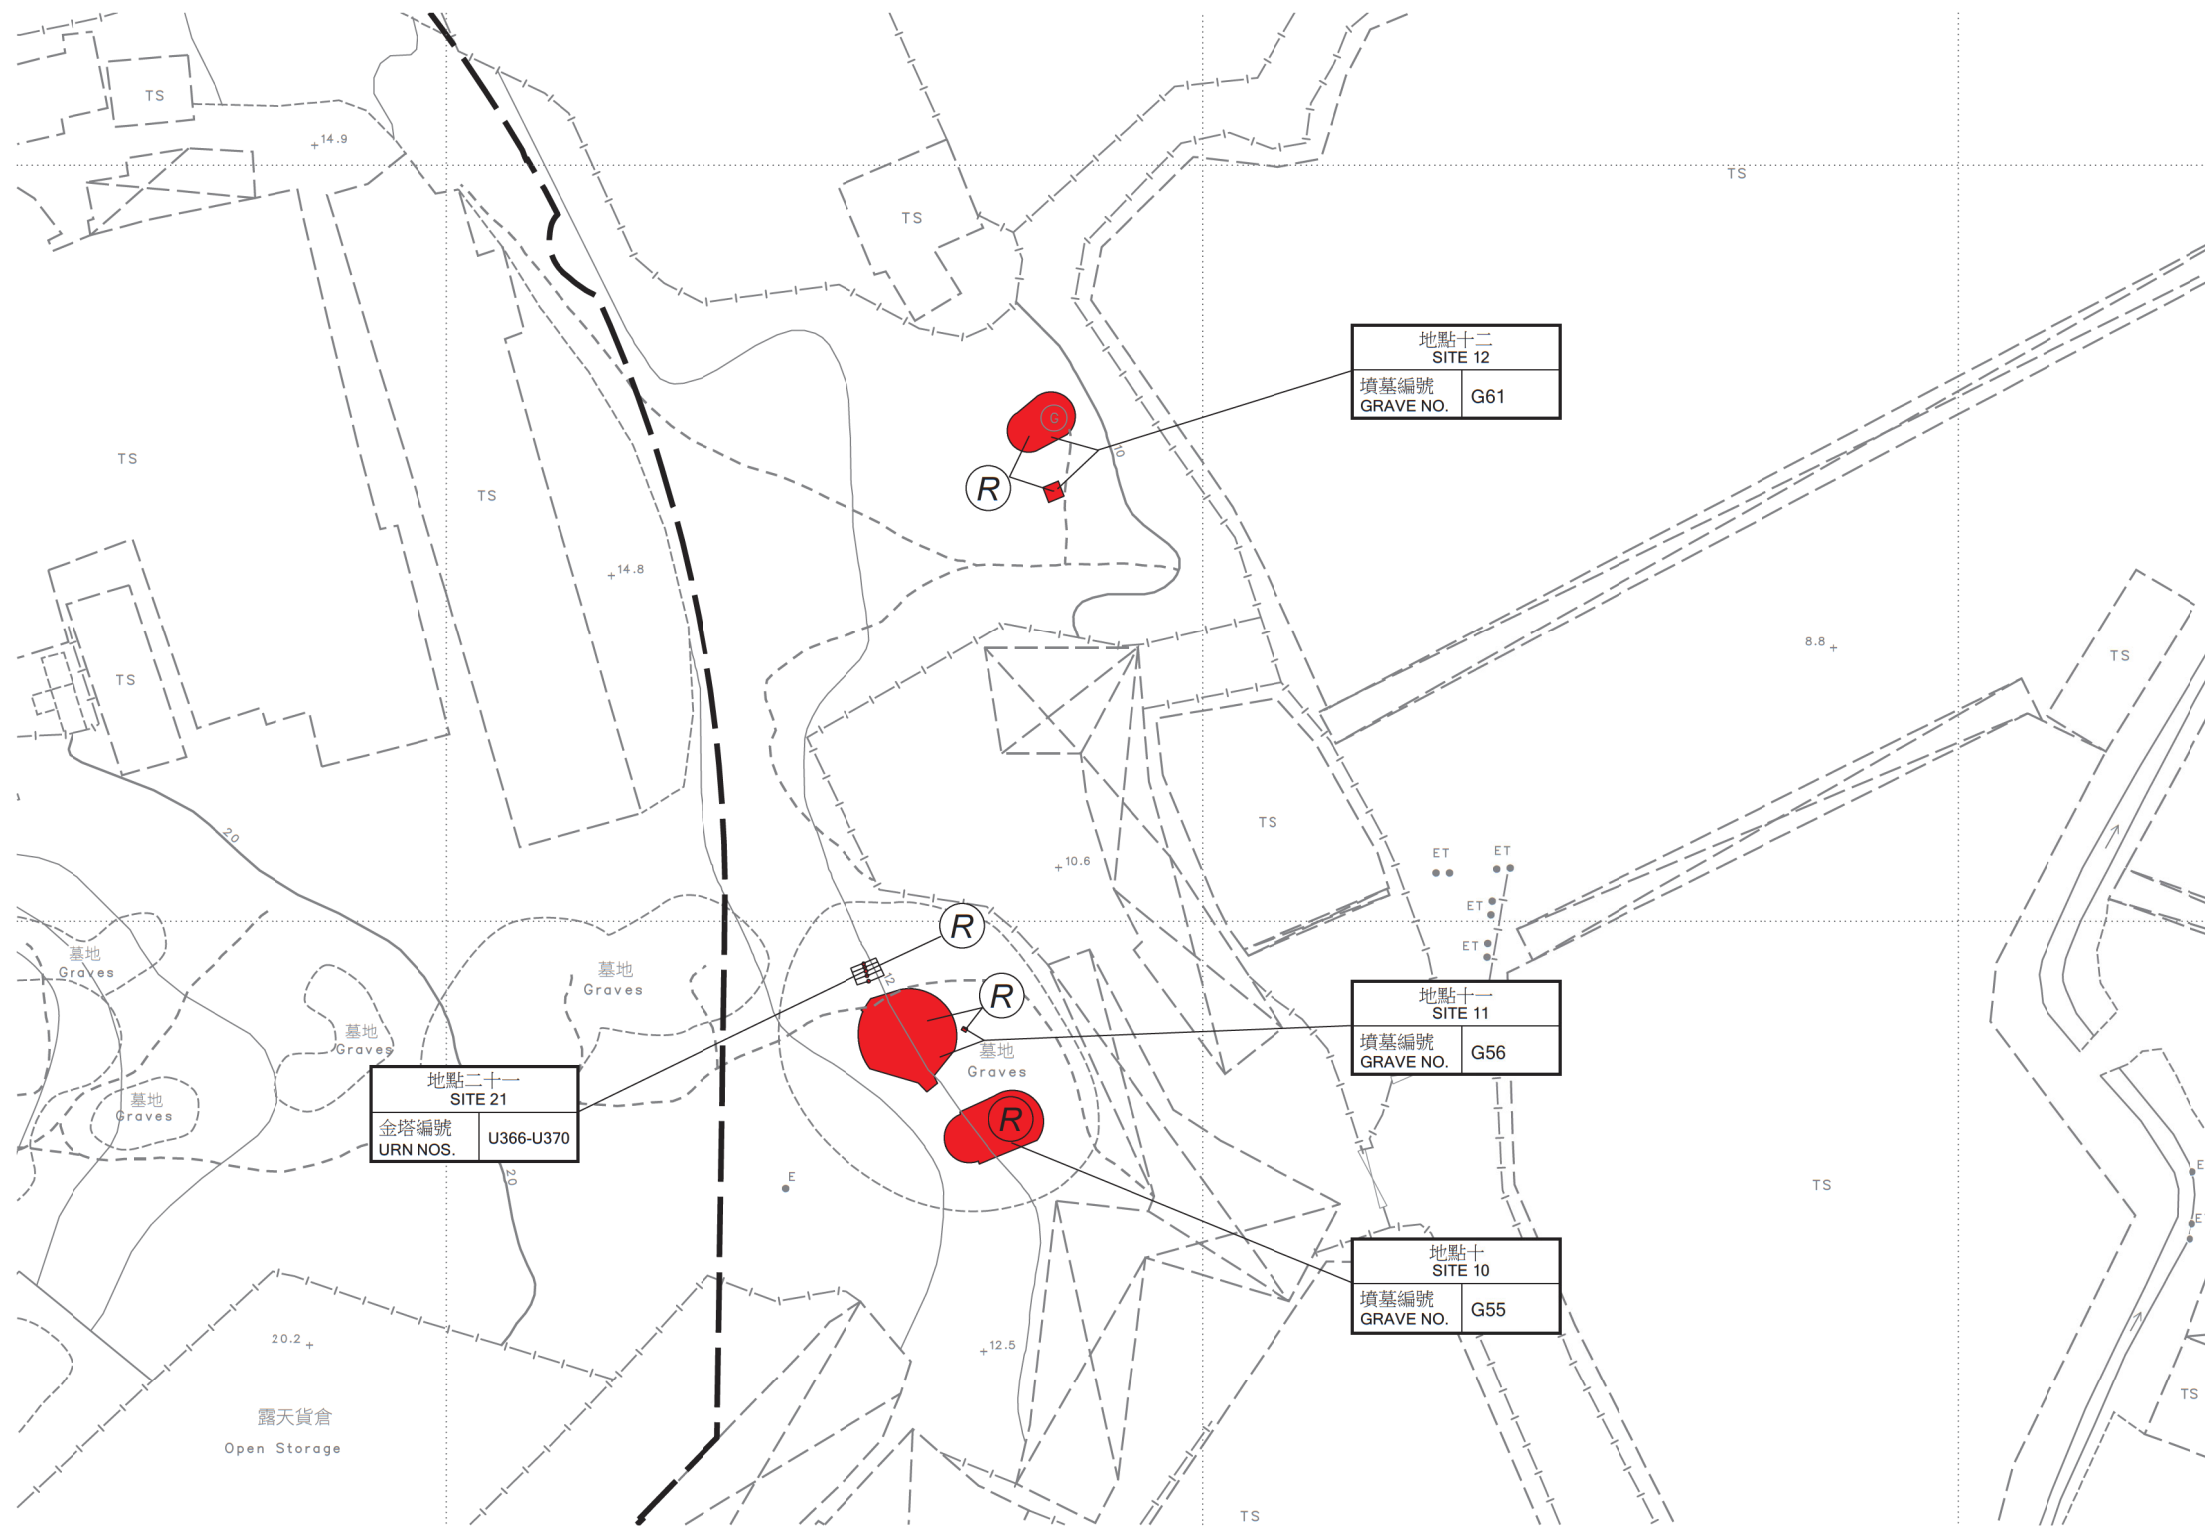

只作識別用
FOR IDENTIFICATION PURPOSES ONLY

已簽署 Signed
 (劉燕儀 Joanne LOU)
 總產業測量師 / 新發展區
 Chief Estate Surveyor / New Development Area
 日期 Date 23/06/2023

土地徵用圖則
 土地徵用 (管有業權) 條例 (第 130 章)
 徵用土地以便進行洪水橋 / 厦村新發展區第二期發展計劃

LAND ACQUISITION PLAN
 LAND ACQUISITION (POSSESSORY TITLE) ORDINANCE (CHAPTER 130)
 ACQUISITION OF LAND FOR THE SECOND PHASE DEVELOPMENT
 OF HUNG SHUI KIU / HA TSUEN NEW DEVELOPMENT AREA

檔案編號
File No. LD NDA/HSK/POL/20, LD DSO/YL/13/169

測量圖編號
Survey Sheet No. 6-NW-1D & 2C

參考圖編號
Ref. Plan No. 278463/LR/1100 to 1128,
278463/SW/GZ/100 to 114,
278463/SW/GZ/111A, (土木工程拓展署
278463/RD/GZ/100 to 119, CEDD)
278463/RD/GZ/113A, 278463/RD/GZ/115A

圖則編號
PLAN No. YLM11093 (第二張 共七張 SHEET 2 OF 7)

地政總署 新發展區組
New Development Area Section
Lands Department
圖則由元朗測量處繪製
Plan Prepared by District Survey Office, Yuen Long
© 香港特別行政區政府 版權所有 Copyright reserved - Hong Kong SAR Government