



圖例
LEGEND


--- 施工區界限
LIMITS OF WORKS AREA

(R) 將予徵用的土地
LAND TO BE ACQUIRED

(R) 紅色
RED

將予徵用土地的面積
AREA OF LAND TO BE ACQUIRED

地點編號 SITE NO.	墳墓 / 金塔編號 GRAVE / URN NO.	平方米 (約數) m ² (ABOUT)
地點八 SITE 8	G13	14.5
地點十四 SITE 14	G106	21.5
	G112	3.1
	G114	3.1
地點十五 SITE 15	G184	14.9
	G107	57.1
	U80	0.16
地點十六 SITE 16	U81	0.16
	U82	0.16
	G109	3.1
地點十七 SITE 17	G113	4.7
	G135	45.7
地點十八 SITE 18	G137	33.8

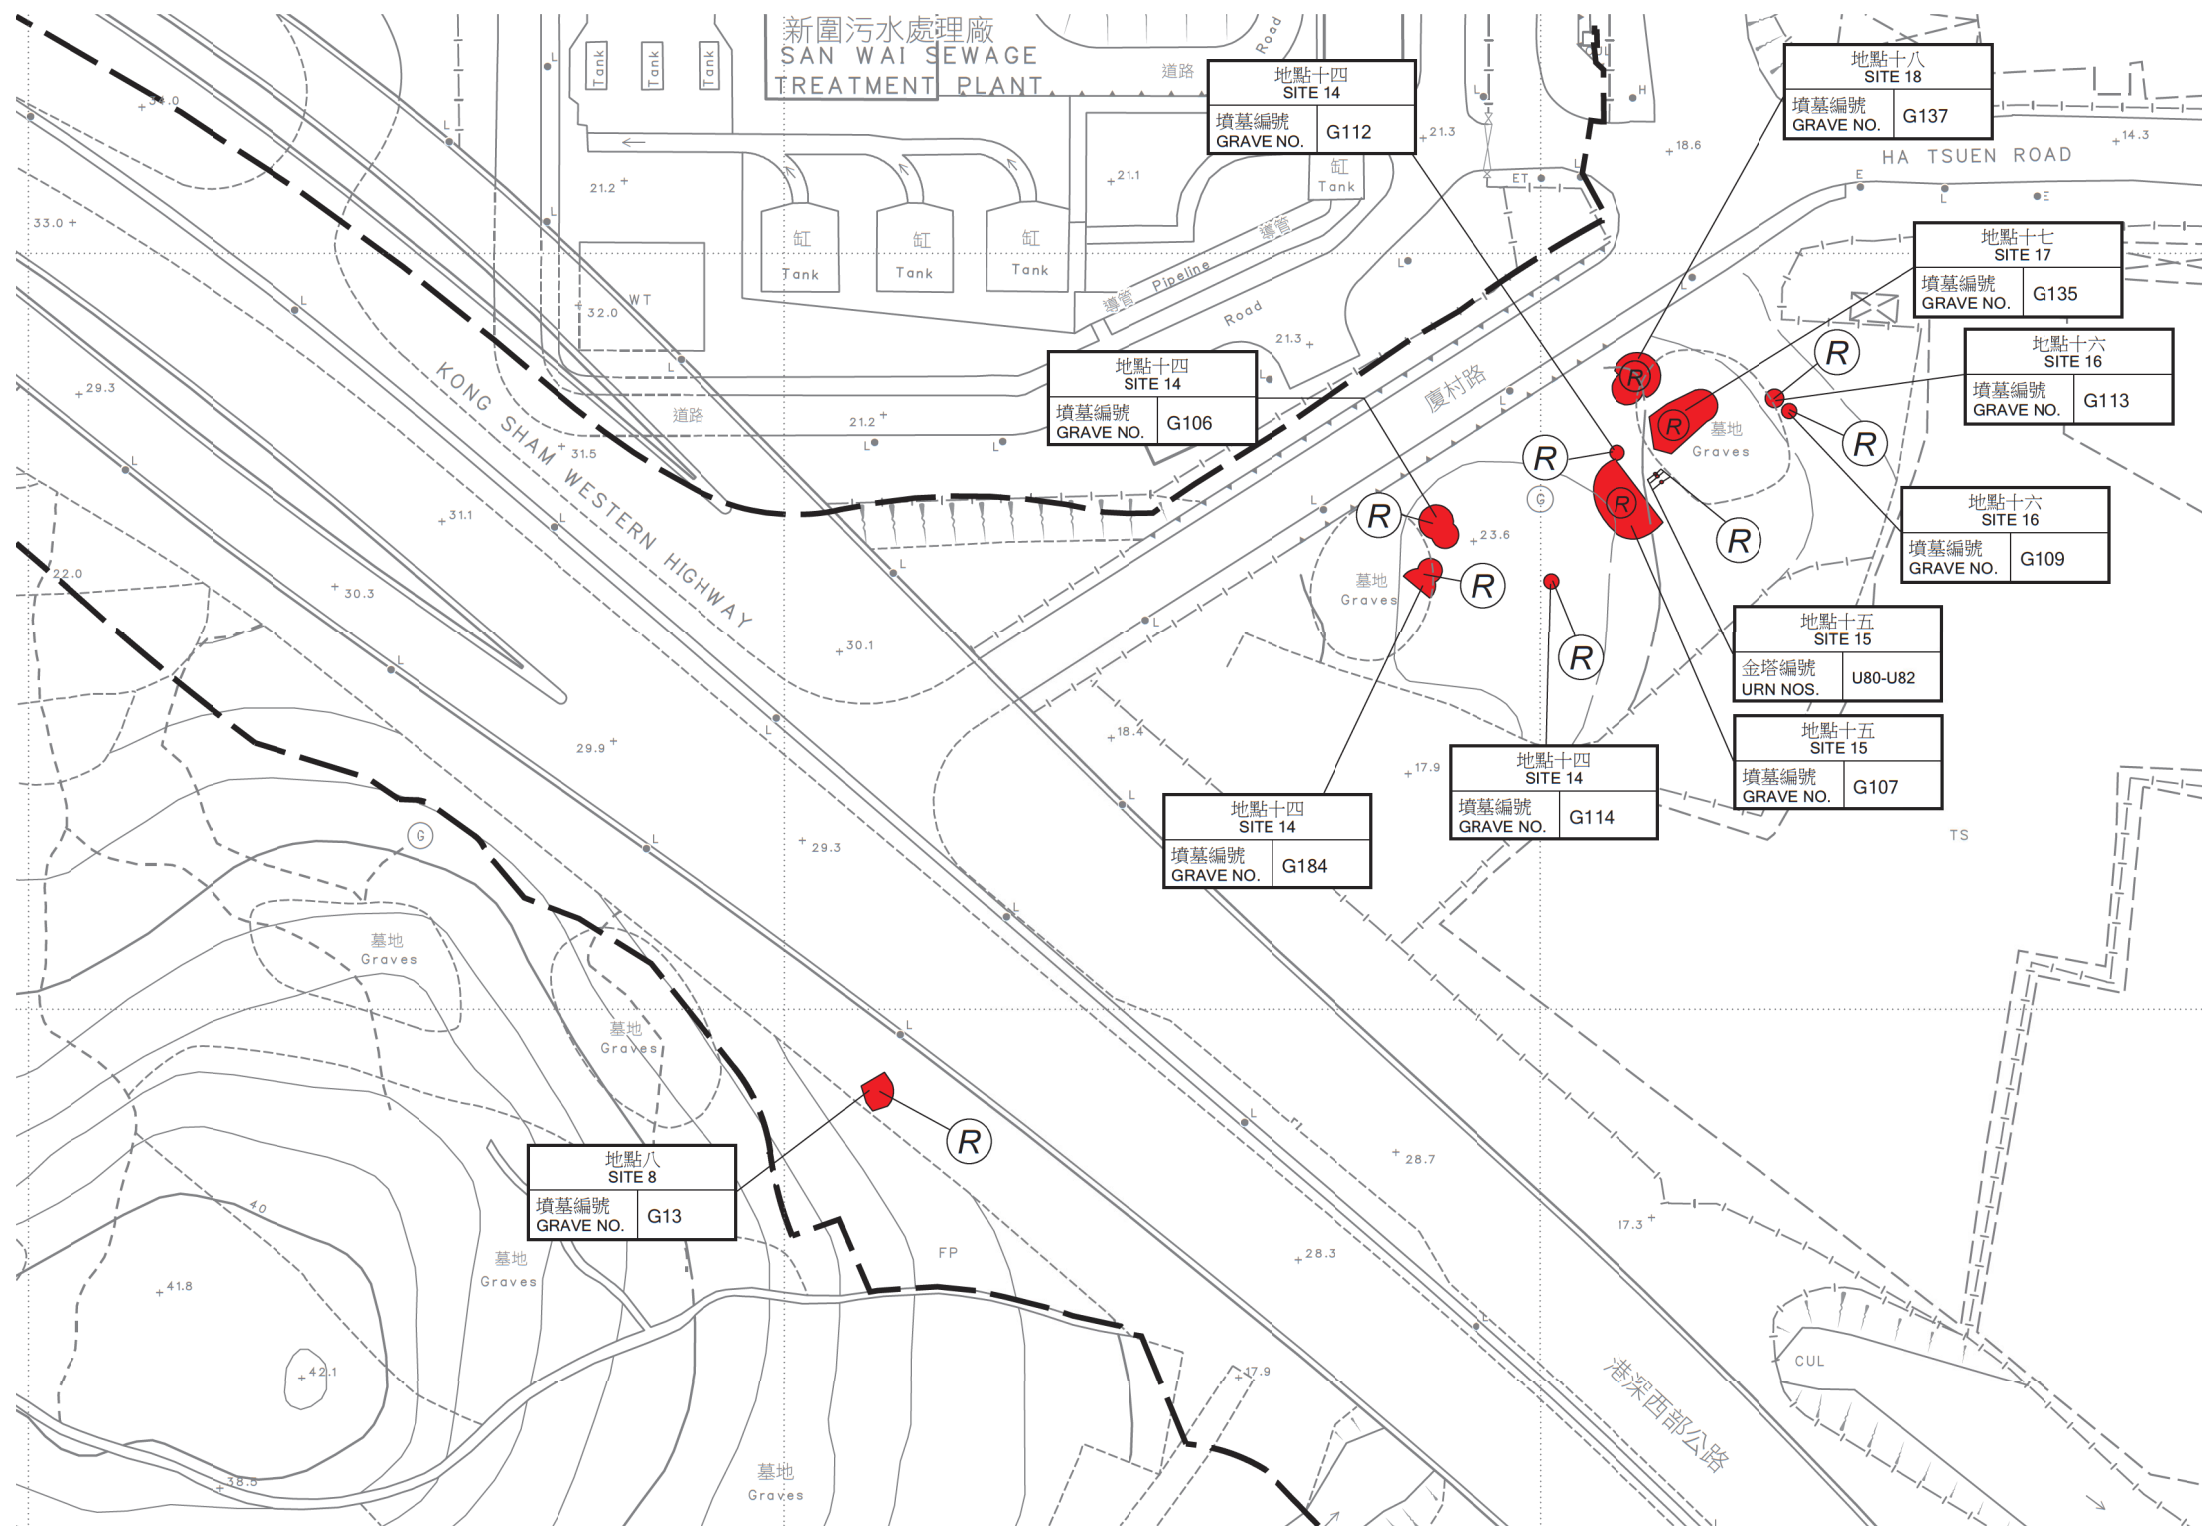

只作識別用
FOR IDENTIFICATION PURPOSES ONLY

已簽署 Signed

(劉燕儀 Joanne LOU)

總產業測量師/新發展區

Chief Estate Surveyor / New Development Area

日期 Date 23/06/2023



地政總署 新發展區組
New Development Area Section
Lands Department

圖則由元朗測量處繪製
Plan Prepared by District Survey Office, Yuen Long

© 香港特別行政區政府 版權所有 Copyright reserved - Hong Kong SAR Government

土地徵用圖則

土地徵用 (管有業權) 條例 (第 130 章)

徵用土地以便進行洪水橋/厦村新發展區第二期發展計劃

LAND ACQUISITION PLAN

LAND ACQUISITION (POSSESSORY TITLE) ORDINANCE (CHAPTER 130)
ACQUISITION OF LAND FOR THE SECOND PHASE DEVELOPMENT
OF HUNG SHUI KIU / HA TSUEN NEW DEVELOPMENT AREA

檔案編號
File No. LD NDA/HSK/POL/20, LD DSO/YL/13/169

測量圖編號
Survey Sheet No. 6-NW-6B & 6D

參考圖編號
Ref. Plan No. 278463/LR/1100 to 1128,
278463/SW/GZ/100 to 114,
278463/SW/GZ/111A, (土木工程拓展署
278463/RD/GZ/100 to 119, CEDD)
278463/RD/GZ/113A, 278463/RD/GZ/115A

圖則編號
PLAN No. YLM11093 (第四張 共七張 SHEET 4 OF 7)

日期 Date : 03/05/2023