


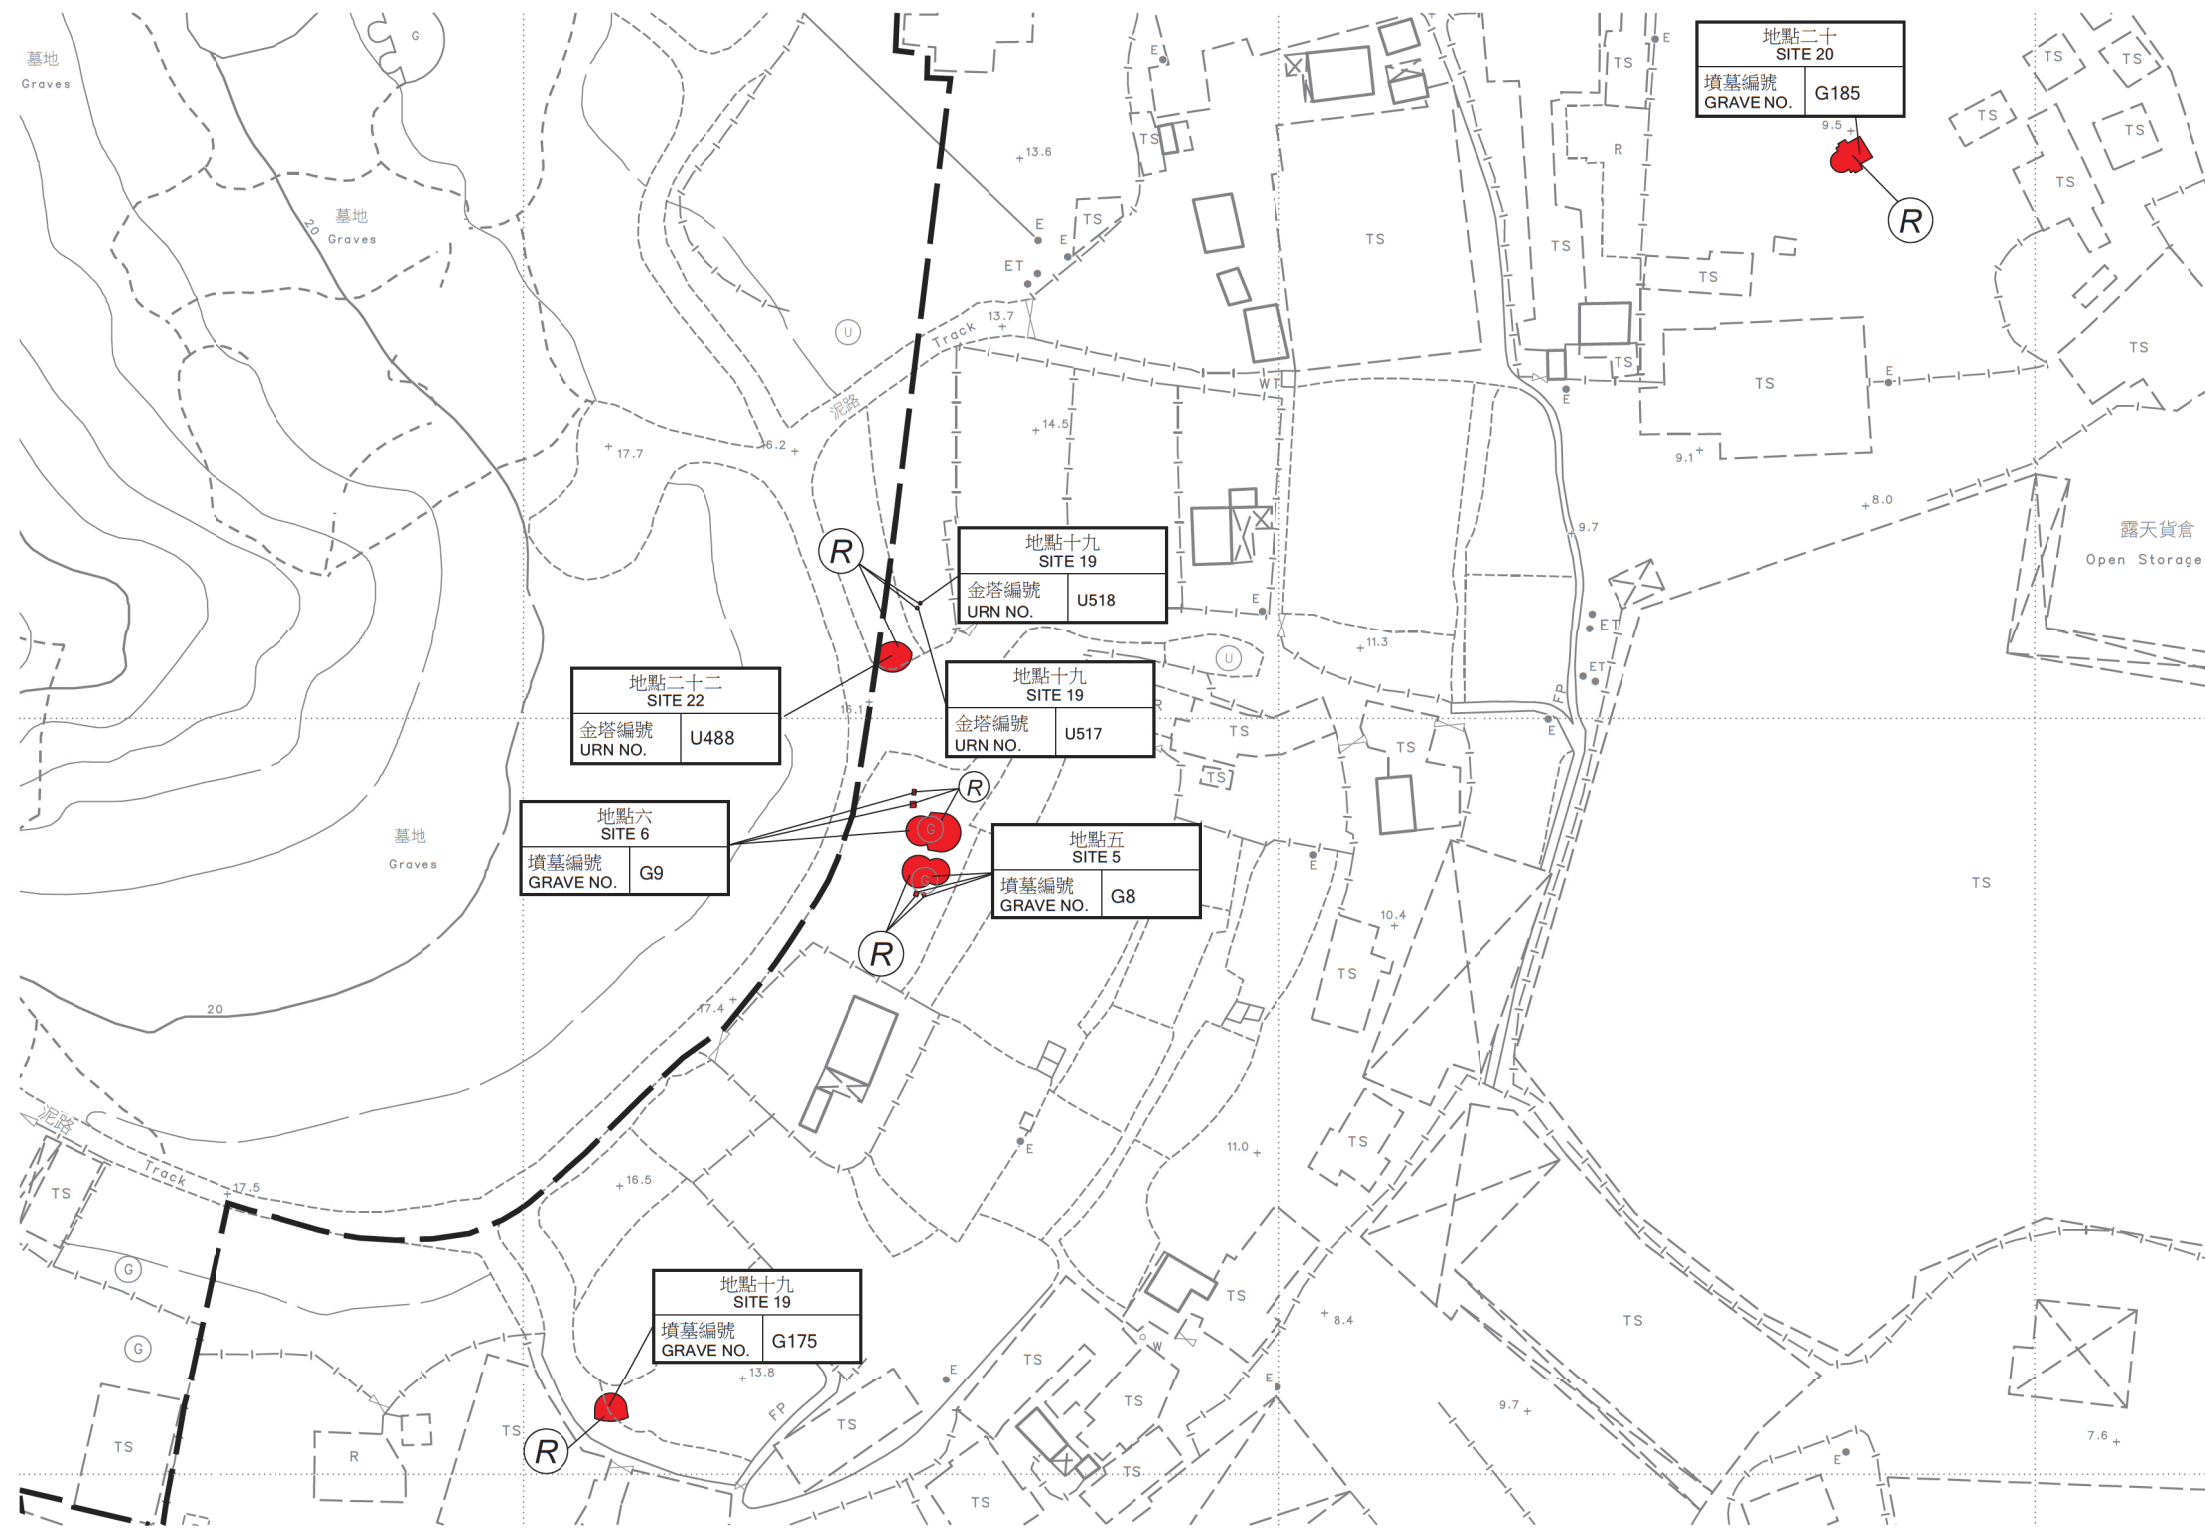

圖例
LEGEND

-  施工區界限
LIMITS OF WORKS AREA
-  將予徵用的土地
LAND TO BE ACQUIRED
-  紅色
RED

將予徵用土地的面積 AREA OF LAND TO BE ACQUIRED		
地點編號 SITE NO.	墳墓 / 金塔編號 GRAVE / URN NO.	平方米 (約數) m ² (ABOUT)
地點五 SITE 5	G8	21.2
地點六 SITE 6	G9	29.7
地點十九 SITE 19	G175	13.0
	U517	0.16
	U518	0.16
地點二十 SITE 20	G185	17.1
地點二十二 SITE 22	U488	14.9



只作識別用
FOR IDENTIFICATION PURPOSES ONLY

已簽署 Signed

(劉燕儀 Joanne LOU)

總產業測量師 / 新發展區

Chief Estate Surveyor / New Development Area

日期 Date 23/06/2023



地政總署 新發展區組
New Development Area Section
Lands Department

圖則由元朗測量處繪製
Plan Prepared by District Survey Office, Yuen Long

© 香港特別行政區政府 版權所有 Copyright reserved - Hong Kong SAR Government

土地徵用圖則

土地徵用 (管有業權) 條例 (第 130 章)

徵用土地以便進行洪水橋 / 厦村新發展區第二期發展計劃

LAND ACQUISITION PLAN

LAND ACQUISITION (POSSESSORY TITLE) ORDINANCE (CHAPTER 130)
ACQUISITION OF LAND FOR THE SECOND PHASE DEVELOPMENT
OF HUNG SHUI KIU / HA TSUEN NEW DEVELOPMENT AREA

檔案編號
File No. LD NDA/HSK/POL/20, LD DSO/YL/13/169

測量圖編號
Survey Sheet No. 6-NW-7C & 12A

參考圖編號
Ref. Plan No. 278463/LR/1100 to 1128,
278463/SW/GZ/100 to 114,
278463/SW/GZ/111A, (土木工程拓展署
278463/RD/GZ/100 to 119, CEDD)
278463/RD/GZ/113A, 278463/RD/GZ/115A

圖則編號
PLAN No. YLM11093 (第五張 共七張 SHEET 5 OF 7)

日期 Date : 03/05/2023