

- 圖例**
LEGEND
- 工務區界線
LIMIT OF WORKS AREA
 - 地段界線
LOT BOUNDARY
 - 文量前界線
RESUMPTION / CLEARANCE LIMIT
 - 預予收回的土地
LAND TO BE RESUMED
 - D.D.
 - DEMARCATION DISTRICT
 - 剩餘部份
REMAINING PORTION
 - 分段
SECTION
 - 小分段
SUBSECTION
 - 文量前界線
DEMARCATION DISTRICT BOUNDARY
 - 彩色
COLOURED ORANGE
 - 紅色虛線
PECKED RED LINE

圖 A MAP A

圖則 1 INSET 1
不依比例 NOT TO SCALE
D.D. 120


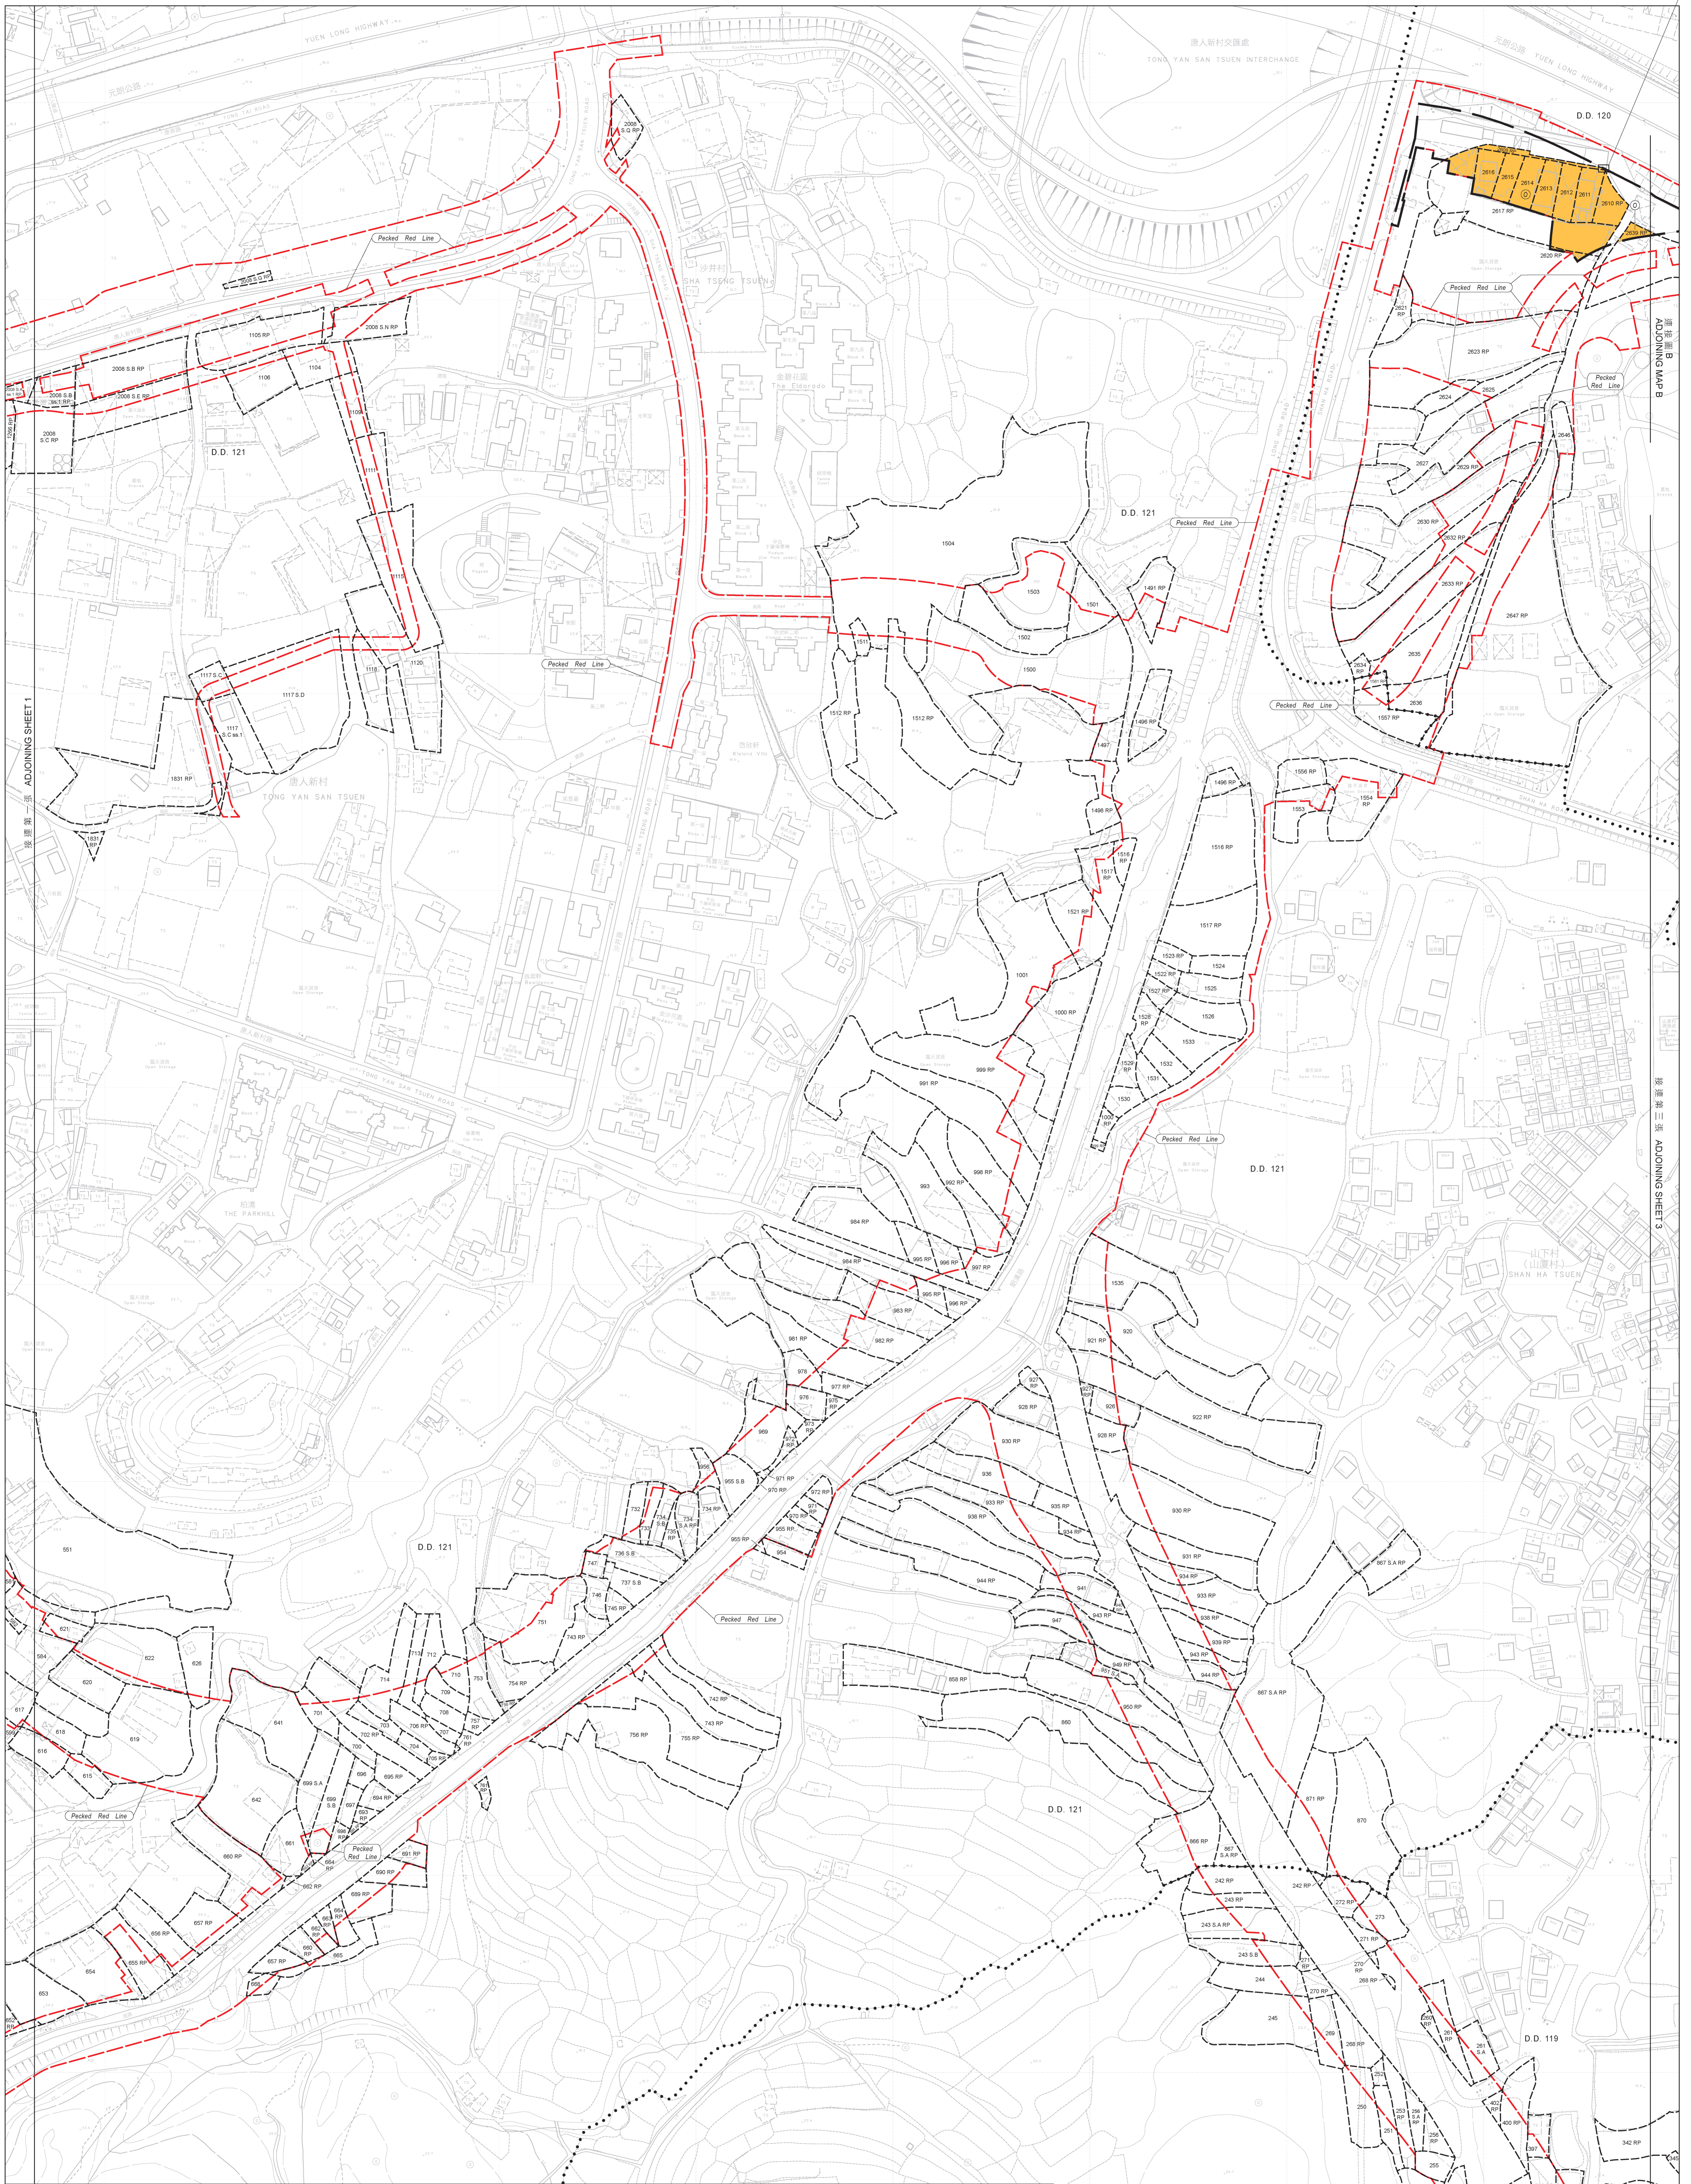


圖 B MAP B

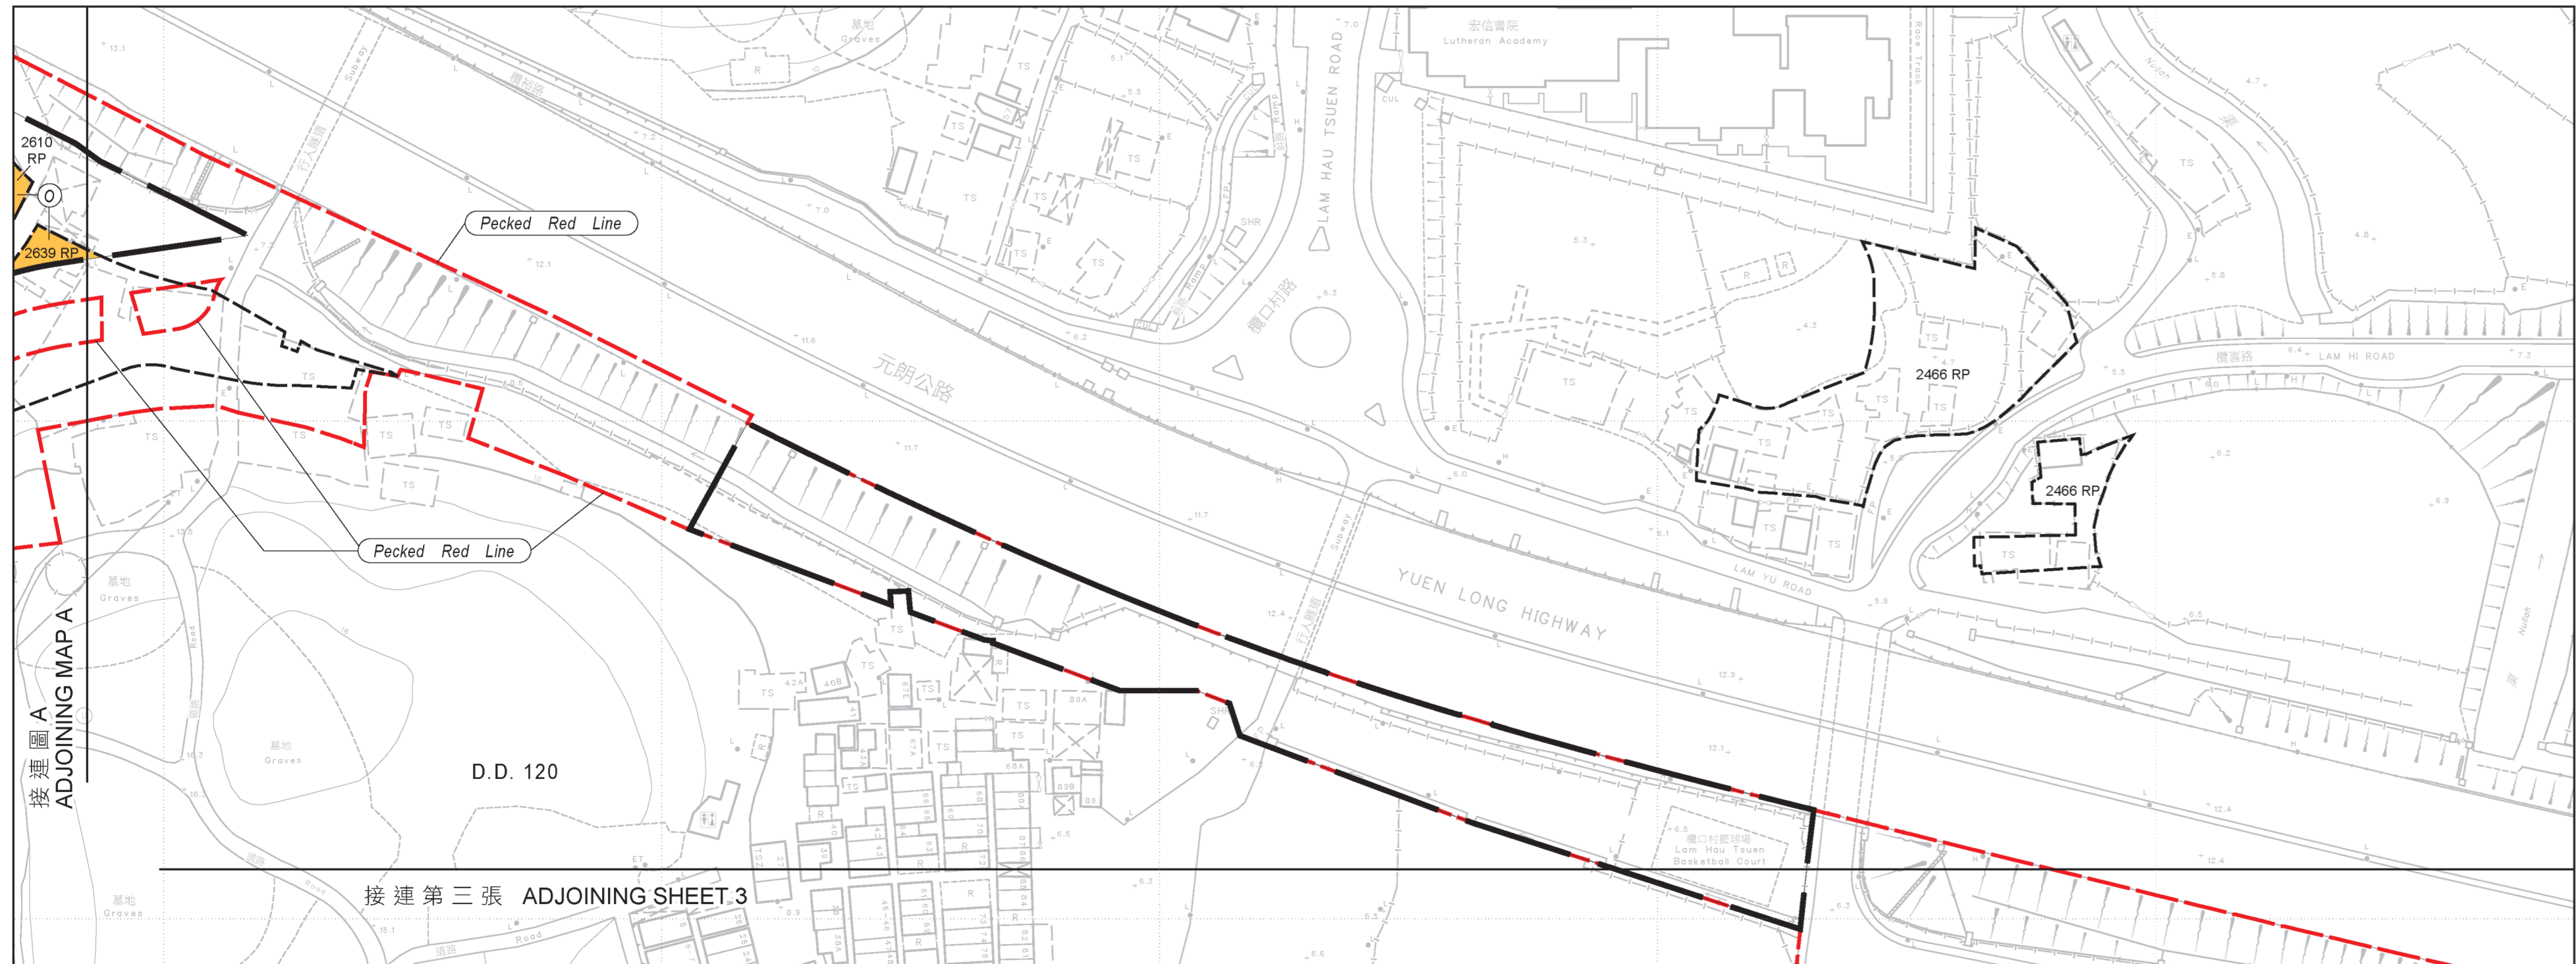

說明
NOTE:
有關收地事宜，請參閱圖則 4
FOR RESUMPTION AREA SCHEDULE, PLEASE REFER TO SHEET 4

北極尺 SCALE 1:1 000
metres 20 0 20 40 60 80 100 metres

只作識別用 FOR IDENTIFICATION PURPOSES ONLY

已簽署 Signed
(劉燕儀 Joanne LOU)
總差餉測量師/新發展區 Chief Estate Surveyor / New Development Area
日期 Date 11/05/2023

地政總署新發展區組
New Development Area Section
Land Department
測量師劉燕儀
Map Prepared by Joanne LOU, Survey Office, Yuen Long

收地圖則
水污染管制(排污設備)規例(第358章,附屬法例AL)第26條
引用道路(工程、使用及補償)條例(第370章)
工務計劃項目第7827CL號(部分)及第4429DS號
元朗南第二期發展及元朗南淨水設施的排污設備工程
RESUMPTION PLAN
ROADS (WORKS, USE AND COMPENSATION) ORDINANCE (CHAPTER 370)
AS APPLIED BY SECTION 26 OF THE WATER POLLUTION CONTROL (SEWERAGE) REGULATION (CHAPTER 358, SUBSIDIARY LEGISLATION AL)
PWP ITEM NOS. 7827CL (PART) AND 4429DS
SEWERAGE WORKS UNDER YUEN LONG SOUTH DEVELOPMENT - SECOND PHASE DEVELOPMENT AND YUEN LONG SOUTH EFFLUENT POLISHING PLANT

檔案編號 File No. LD NDA/YLS/PLAN/3, LD DSO/YL/13/157/2
測量圖編號 Survey Sheet No. 6-NW-13B, 13D, 14A, 14C, 18B & 19A
參考圖編號 Reference Plan No. 60630968/GAZ/130-141 (土木工程師簽署 CEDD)
圖則編號 PLAN No. YLM11066 (第二張 共四張 SHEET 2 OF 4)