

	收地/清拆界限 RESUMPTION / CLEARANCE LIMIT	D.D.	丈量約份 DEMARCATION DISTRICT	99	小分段 SUBSECTION
	須予收回的土地 LAND TO BE RESUMED	RP	剩餘 REMAINING PORTION	丈量約份界線 DEMARCATION DISTRICT BOUNDARY
	地段界線 LOT BOUNDARY	S	分段 SECTION		橙色 COLOURED ORANGE

圖 A MAP A



圖 B MAP B


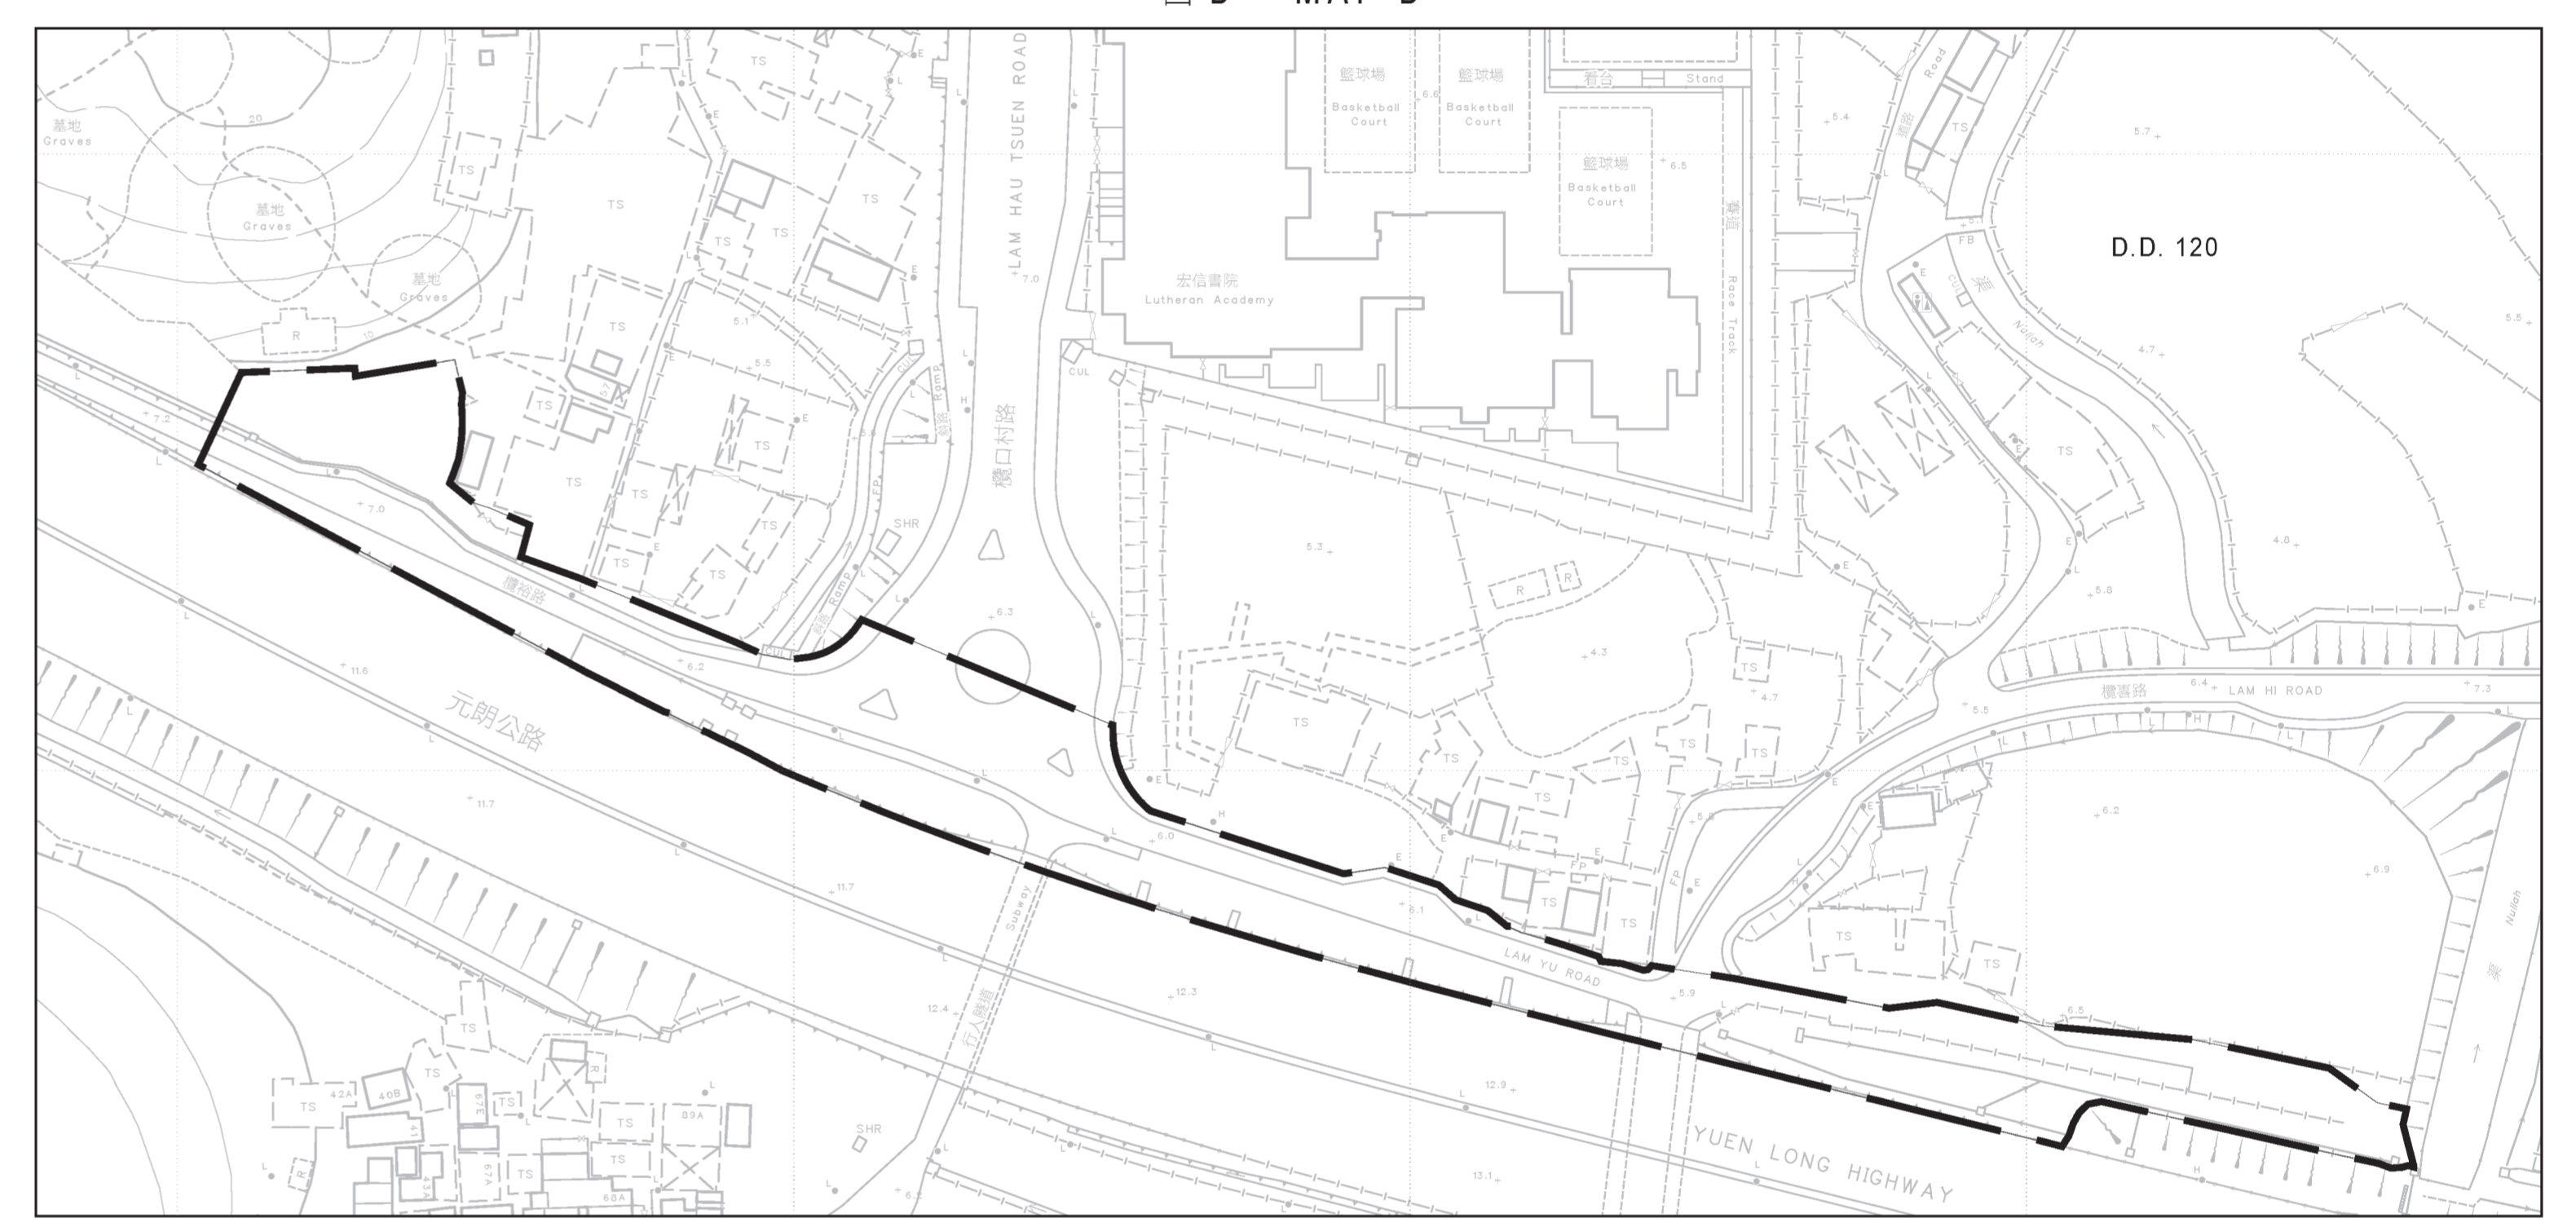


圖 C MAP C

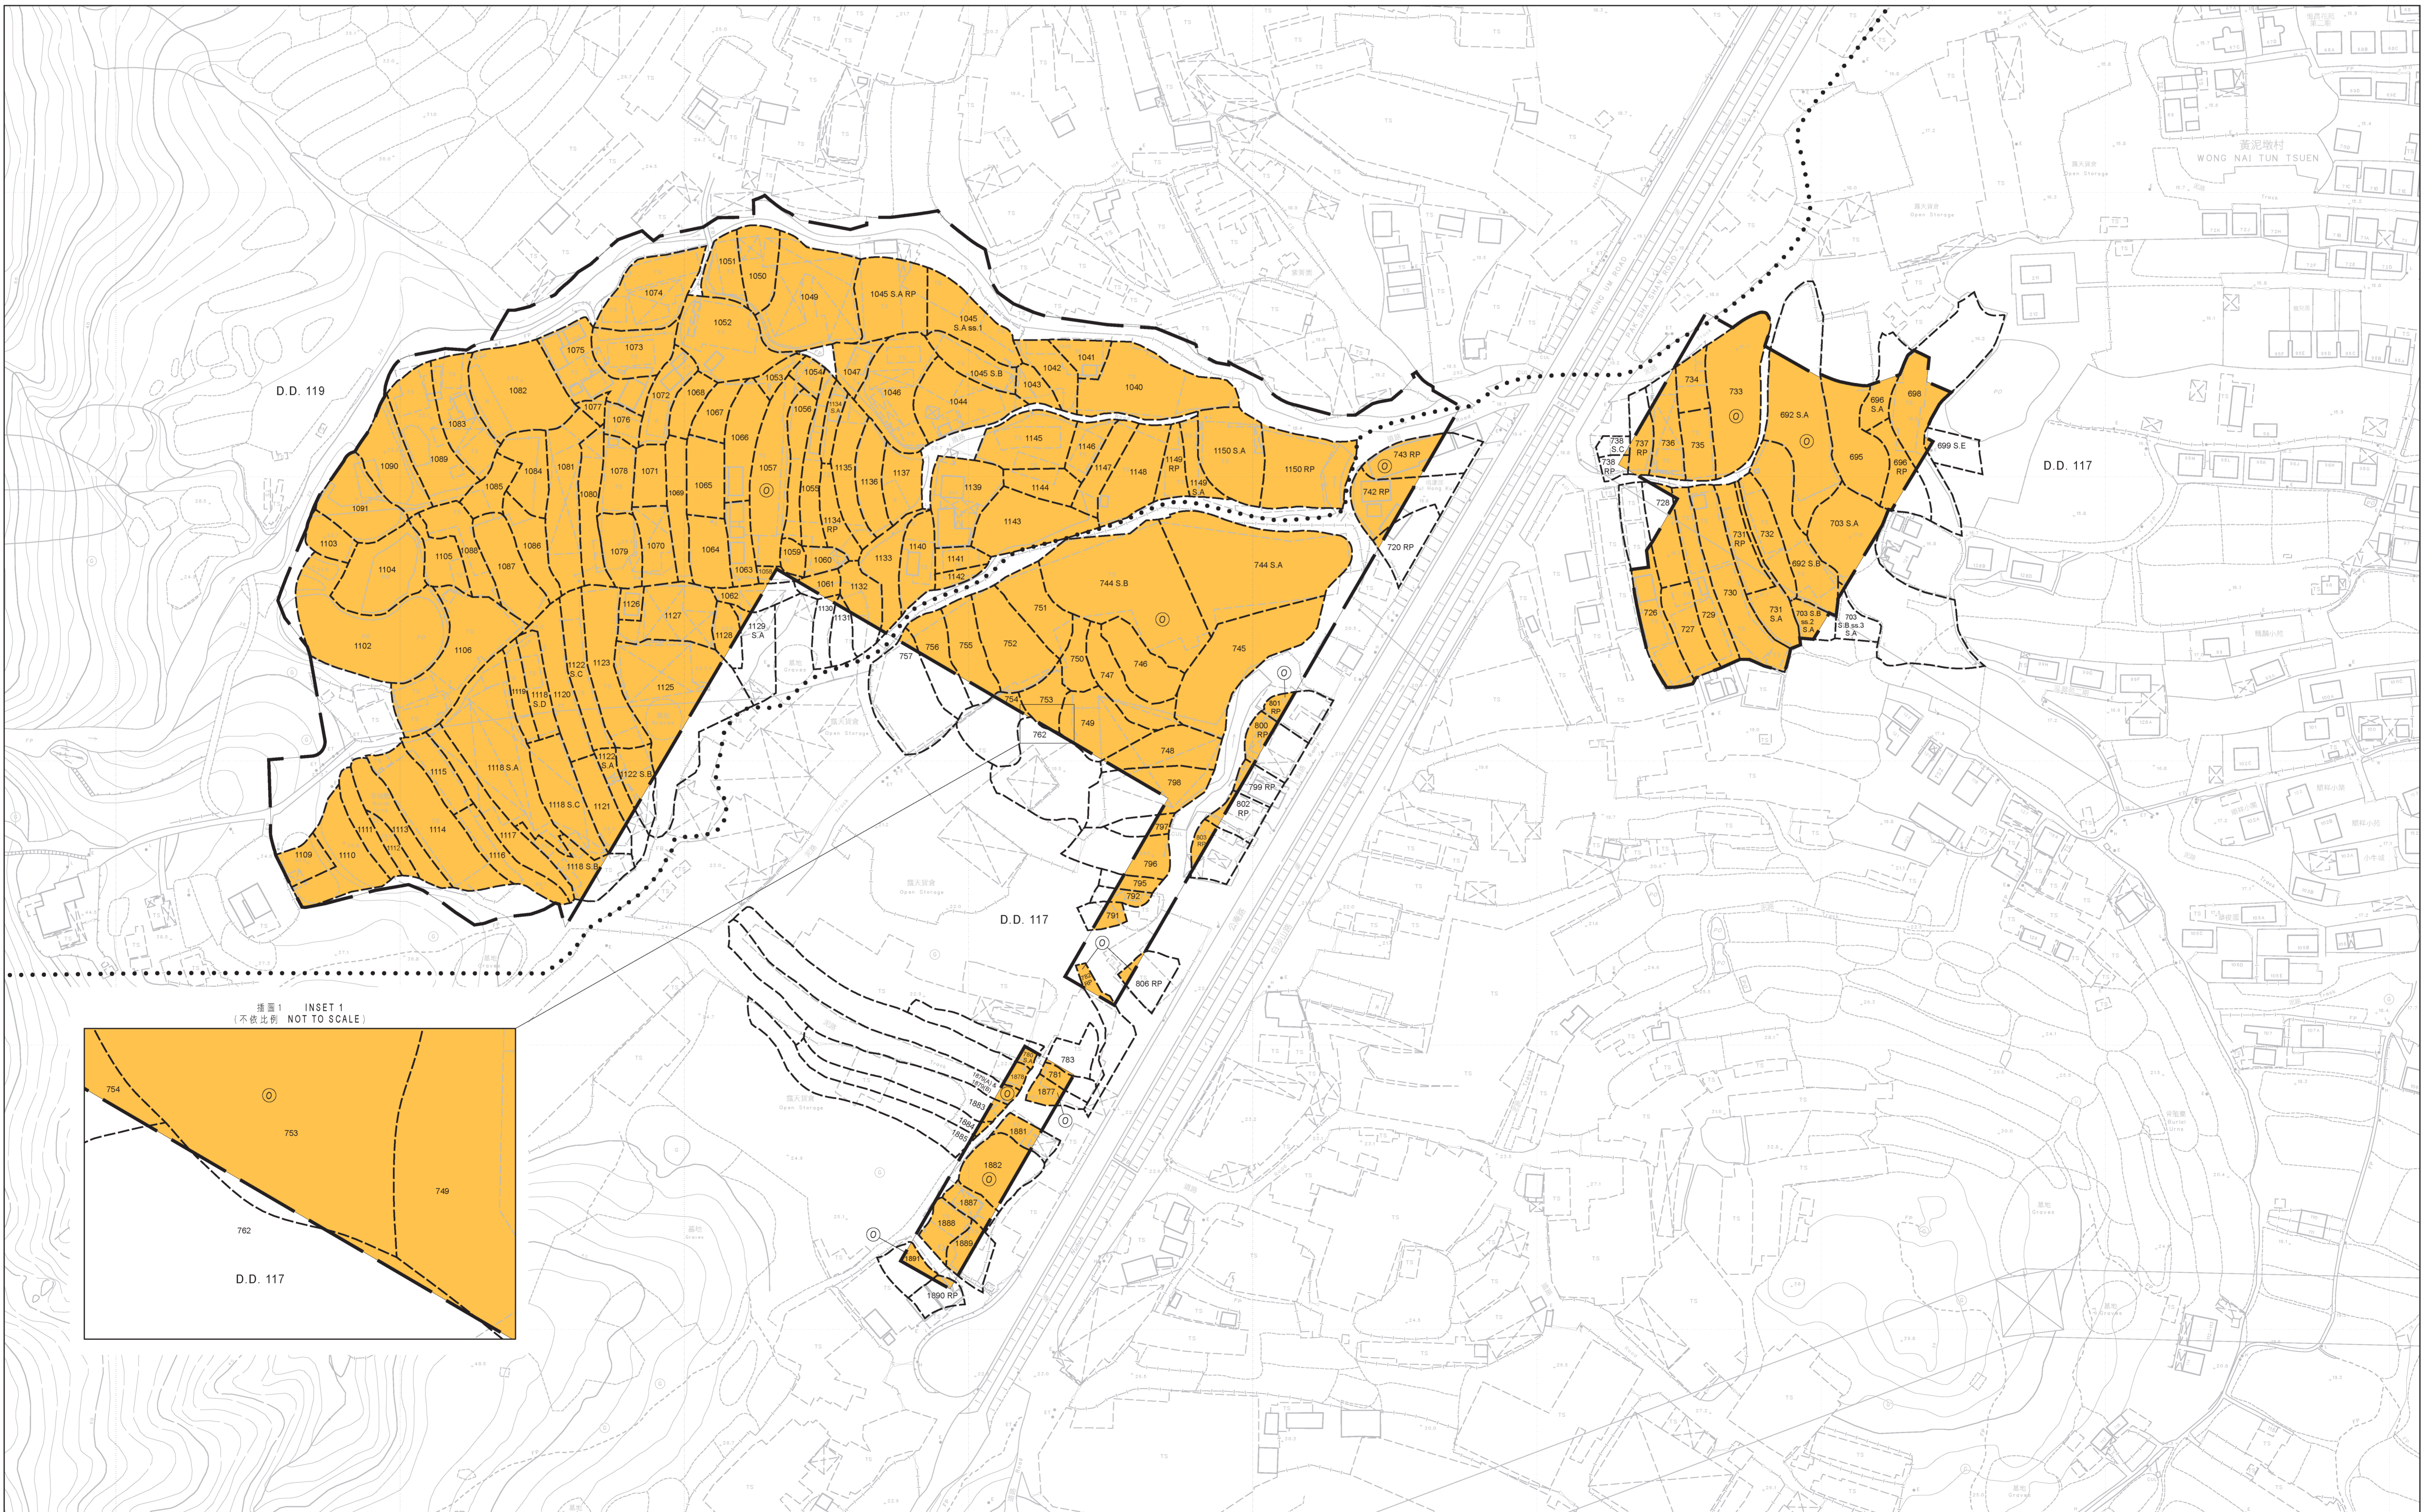

說明
NOTE:
有關收地事宜, 請參閱第四頁
FOR RESUMPTION AREA SCHEDULE, PLEASE REFER TO SHEET 4

比例尺 SCALE 1:1 000
metres 20 0 20 40 60 80 100 metres

只作識別用 FOR IDENTIFICATION PURPOSES ONLY

已簽署 Signed
(胡秀麗女士 Ms. Vivianne TSE)
總差餉測量師/新發展區 Chief Estate Surveyor / New Development Area
日期 Date 14/01/2025

收地圖則
收回土地條例 (第124章)
收回土地以便進行元朗南第二期發展 (第一批)
RESUMPTION PLAN
LANDS RESUMPTION ORDINANCE (CHAPTER 124)
RESUMPTION OF LAND FOR YUEN LONG SOUTH DEVELOPMENT - SECOND PHASE DEVELOPMENT (FIRST BATCH)

檔案編號 File No. LD NDA/YLS/PLAN/4, LD DSO/YL/13/157/2
測量圖編號 Survey Sheet No. 6-NW-13B, 13D, 14A, 14B, 14C, 14D, 23B, 23D, 24A & 24C
參考圖編號 Reference Plan No. 60630968/A10/180A, 181, 182, 183, 184A, 185A, 186, 187, 188, 189A, 190, 191, 192A, 193A, 194A, 195, 196A & 197 (土木工程師簽署 CEDD)
圖則編號 PLAN No. YLM11535 (第二張 共四張 SHEET 2 OF 4)