



**SHORT TERM TENANCY No. STTIS0274
 DEMARCATION DISTRICT No. 4 TUNG CHUNG
 AND DEMARCATION DISTRICT No. 345 LANTAU**

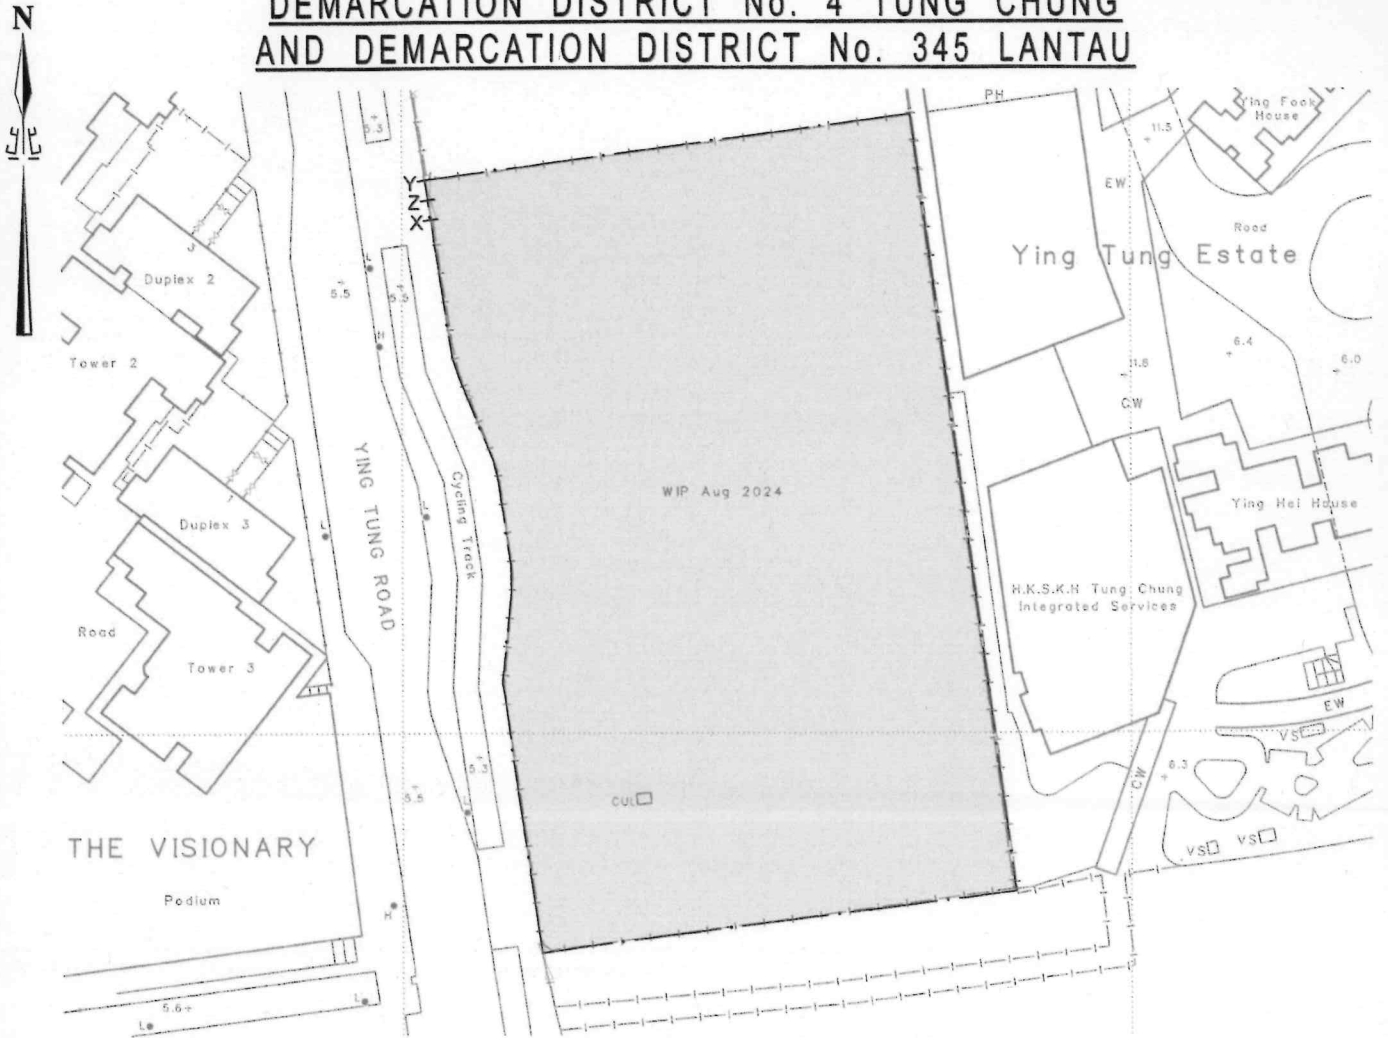

COLOURED PINK AREA 7 030 SQUARE METRES (ABOUT)

SCALE 1:1 000

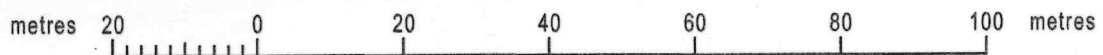

LOCATION



SCALE 1:20 000

TENANCY AGREEMENT REFERS

POINTS X Y Z

DRAFT

FOR IDENTIFICATION PURPOSES ONLY



District Lands Office, Islands
 Lands Department

Plan Prepared by District Survey Office, Islands

© Copyright reserved - Hong Kong SAR Government

File No. L/M(1) to LD DLO/IS CX3242 & DSO/IS-W4470-P001

Survey Sheet No. 9-SE-4B & 4D

Layout Plan No. -----

Reference Plan No. -----

PLAN No. ISM3667

Date : 23/10/2024